


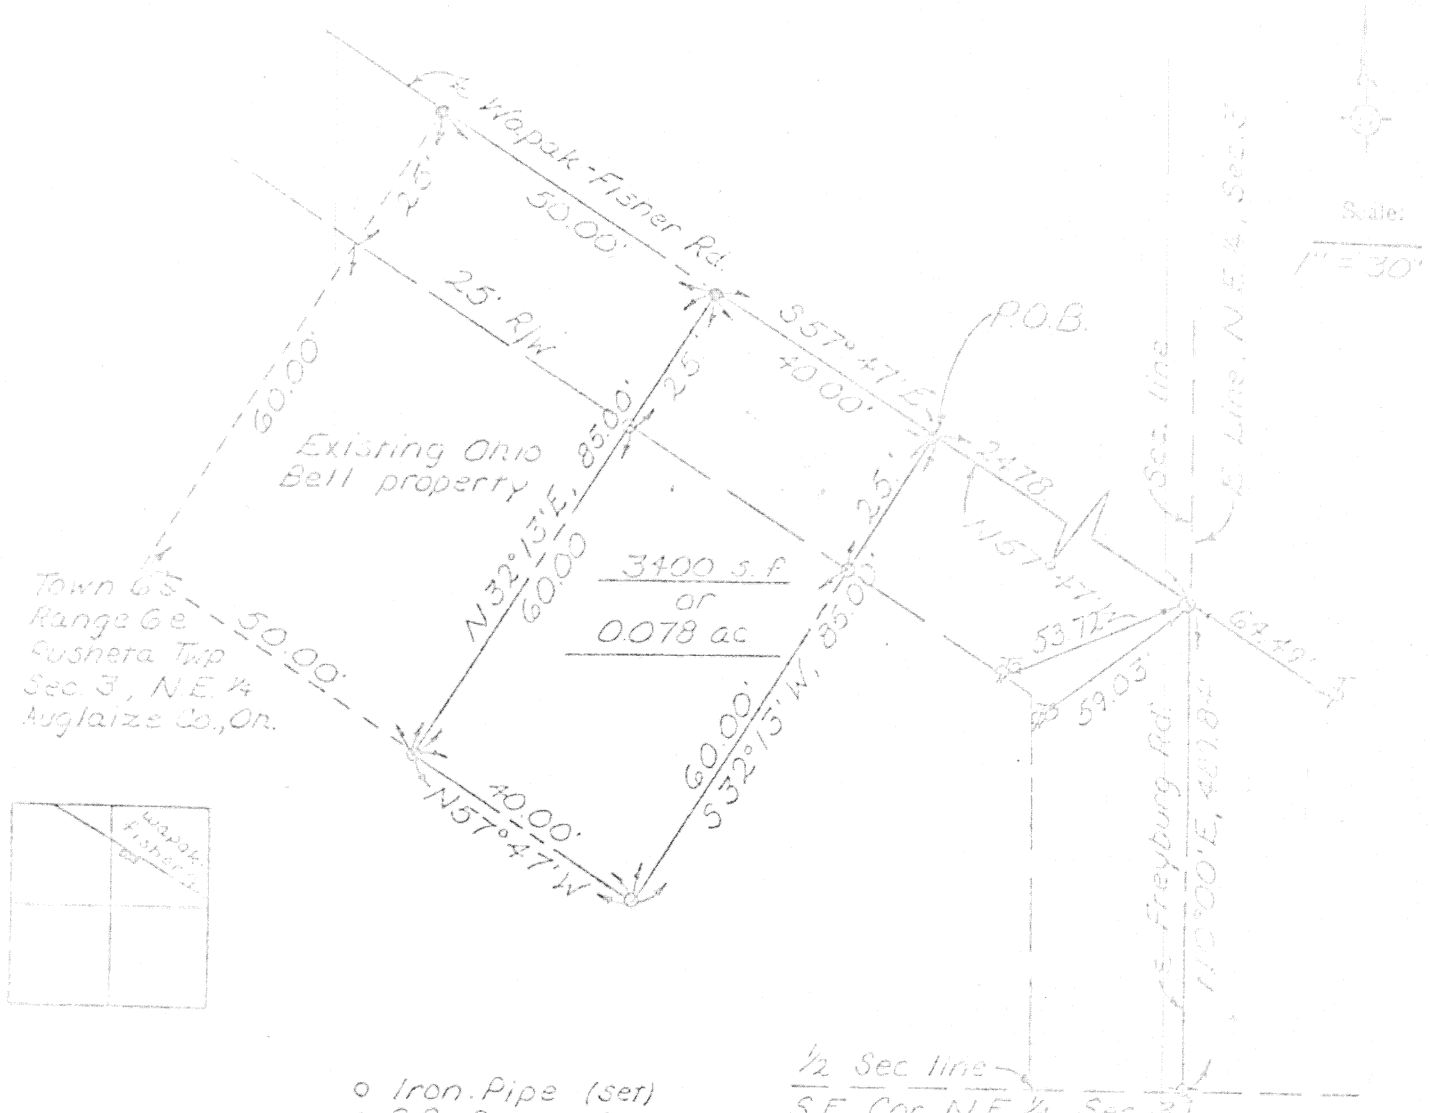

- o Iron Pipe (set)
 - o R.R. Spike (found)
 - o Iron Bar
 - o P.K. Nail
 - o P.K. Nail & Skinner
- P.O.B. = PLACE OF BEGINNING

Being a parcel of land situate in the northeast quarter of Section 3, T-6-S, R-6-E, Pusheta Township, Auglaize County, Ohio, more particularly described as follows:

Commencing at an iron bar at the intersection of the East line of the northeast quarter of said Section 3, (centerline of the Freyburg Road) and the centerline of Wapak-Fisher Road; thence N 57° 47' W with the centerline of the Wapak-Fisher Road, 2478.00 feet to a Railroad Spike, the PLACE OF BEGINNING; thence S 32° 13' W perpendicular to said centerline, 85.00 feet to an iron pipe; thence N 57° 47' W parallel with the centerline of Wapak-Fisher Road, 40.00 feet; to an iron pipe; thence N 32° 13' E perpendicular to said centerline, 85.00 feet to a Railroad Spike on the centerline of Wapak-Fisher Road; thence S 57° 47' E; with said centerline, 40.00 feet to the PLACE OF BEGINNING, containing 3400 square feet 0.078 Acres more or less and subject to all legal highways and other easements of record.

Survey and description prepared by: Theodore A. Metzger
Theodore A. Metzger, Registered Surveyor No. 5514

Signature by a representative of the County Health Dept. denotes compliance with Health Regulations. Signed: _____ Date: _____	Signature by a representative of the Auglaize County Regional Planning Commission denotes approval of this plat. Signed: _____ Date: _____
Signature by a representative of City with 3 mile limit jurisdiction or Twp. Trustees or Village with zoning jurisdiction denotes approval of this plat. Signed: _____ Date: _____ for political S. D. of: _____	Signature by a representative of the County Engineer's Board denotes that this plat meets tax map plat requirements. Signed: _____ Date: _____

Kohli and Kaliher Assoc. Ltd. 311 East Market Street Lima, Ohio 45801	Client <u>Ohio Bell Telephone Co.</u> County <u>Auglaize</u> Twp. <u>Pusheta</u> Sec. <u>3</u> Drawn by <u>M.A.E.</u> Scale <u>1" = 30'</u> Draw. No. _____ Checked by <u>T.A.M.</u> Date <u>12-28-78</u> Sheet <u>1</u> of <u>1</u>
---	--