


Aug 20


LOCATION SKETCH

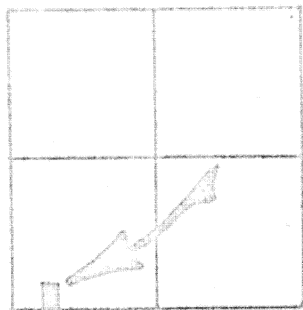

NOTE

FISCHER'S WEST LINE OF OCCUPANCY IS 18.4' WEST OF HIS WEST LINE OF RECORD. THERE IS, HOWEVER, A POSSIBILITY OF TITLE BY ADVERSE POSSESSION.


SECTION 3

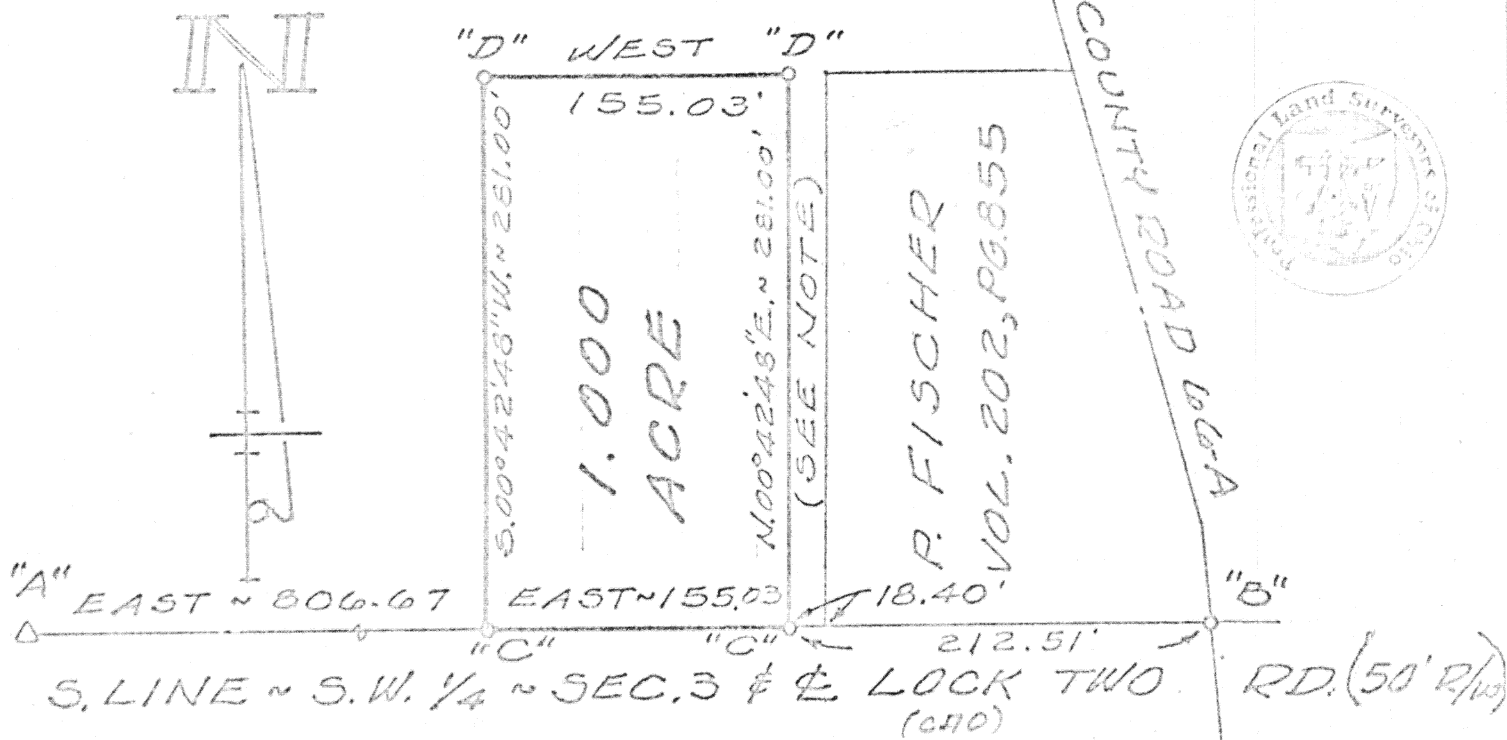

LEGEND

- "A" = 1" IRON BAR @ S.W. COR ~ SECTION 3.
- "B" = RAILROAD SPIKE FOUND ON S. LINE OF S.W. 1/4 OF SEC. 3 @ 1/2 OF C.R. 66-A. (15" DEEP)
- "C" = HARROW TOOTH SPIKE SET.
- "D" = 5/8" IRON BAR SET.

SURVEYED BY Gordon L. Geeslin
GORDON L. GEESLIN
REGISTERED SURVEYOR
No. 5372

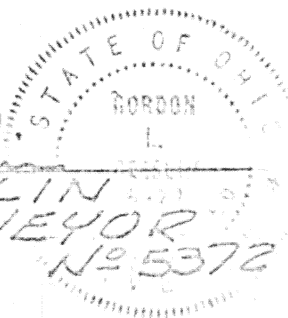

DICKE SURVEY ~ PART OF THE S.W. 1/4 OF SECTION 3, TOWN 7 SOUTH, RANGE 4 EAST (GERMAN TWP), AUGLAIZE CO., OHIO.
FEBRUARY, 1979 SCALE 1"=100'

Signature by a representative of the County Health Dept. denotes compliance with Health Regulations.
Signed: _____ Date: _____

Signature by a representative of the Auglaize County Regional Planning Commission denotes approval of this plat.
Signed: _____ Date: _____

Signature by a representative of City with 3 mile limit jurisdiction or Twp. Trustees or Village with zoning jurisdiction denotes approval of this plat. Signed: _____ Date: _____

Signature by a representative of the County Engineer's Dept. denotes that this plat meets tax map plat requirements.
Signed: _____ Date: _____

266
GORDON GEESLIN
LAND SURVEYOR
540 E. MARKET ST.
CELINA, OHIO.

Client: JOHN DICKE
County: AUGLAIZE Twp: GERMAN Sec: 3
Drawn by: GG Scale: 1"=100' Plat. No.:
Checked by: _____ Date: FEB. 1979
Sheet: 1 of 2 266 (P. 8 R. 4 D)

DICKE COUNTRY DESCRIPTION

Being a parcel of land situated in German Township, Auglaize County, Ohio, in the southwest quarter of Section 3, Township 7 South, Range 4 East. Being more particularly described as follows:

Commencing for reference at a one inch iron bar at the southwest corner of said Section 3-

Thence, east, along the south line of the southwest quarter of Section 3 and the centerline of Lock Two Road, a distance of eight hundred six and 67/100 (806.67) feet to a harrow tooth spike. Said point being the place of beginning for the parcel to be conveyed by this instrument-

Thence, continuing, east, along the last described line, a distance of one hundred fifty-five and 03/100 (155.03) feet to a harrow tooth spike-

Thence, north $00^{\circ}42'48''$ east, a distance of two hundred eighty-one (281.00) feet to a 5/8 inch iron bar-

Thence, west, a distance of one hundred fifty-five and 03/100 (155.03) feet to a 5/8 inch iron bar-

Thence, south $00^{\circ}42'48''$ west, a distance of two hundred eighty-one (281.00) feet to the place of beginning.

Containing 1.000 acre of land more or less.

Subject to all easements and right-of-way of record.

The south line of the southwest quarter of Section 3 was assumed to bear east-west. All other bearings were calculated from angles turned.

Reference is made to a survey of this area by Gordon L. Geeslin, Registered Surveyor 5372, dated February, 1979, on file in the County Engineer's Office.

Surveyed by

Gordon L. Geeslin

Gordon L. Geeslin

Registered Surveyor 5372



Signature by a representative of the County Health Dept. denotes compliance with Health Regulations. Signed: _____ Date: _____

Signature by a representative of the Auglaize County Regional Planning Commission denotes approval of this plat. Signed: _____ Date: _____

Signature by a representative of City with 3 mile limit jurisdiction or Twp. Trustees or Village with zoning jurisdiction denotes approval of this plat. Signed: _____ Date: _____ for political S. D. of: _____

Signature by a representative of the County Engineer's Dept. denotes that this plat meets tax map plat requirements. Signed: _____ Date: _____

GORDON L. GEESLIN
LAND SURVEYOR
540 E. MARKET ST.
CELINA, OHIO 45822

Client JOHN DICKE
County AUGLAIZE Twp. GERMAN Sec. 3
Drawn by _____ Scale _____ Dwg. No. _____
Checked by _____ Date FEB. 1, 1979
Sheet 2 of 2

267

D-267