


LEGEND

"D" = 5/8 INCH IRON BAR SET.


Summary

$$1'' = 100$$

LOCATION SKETCH

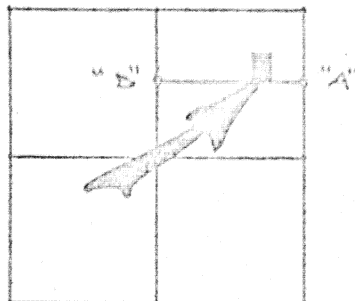

SECTION 19

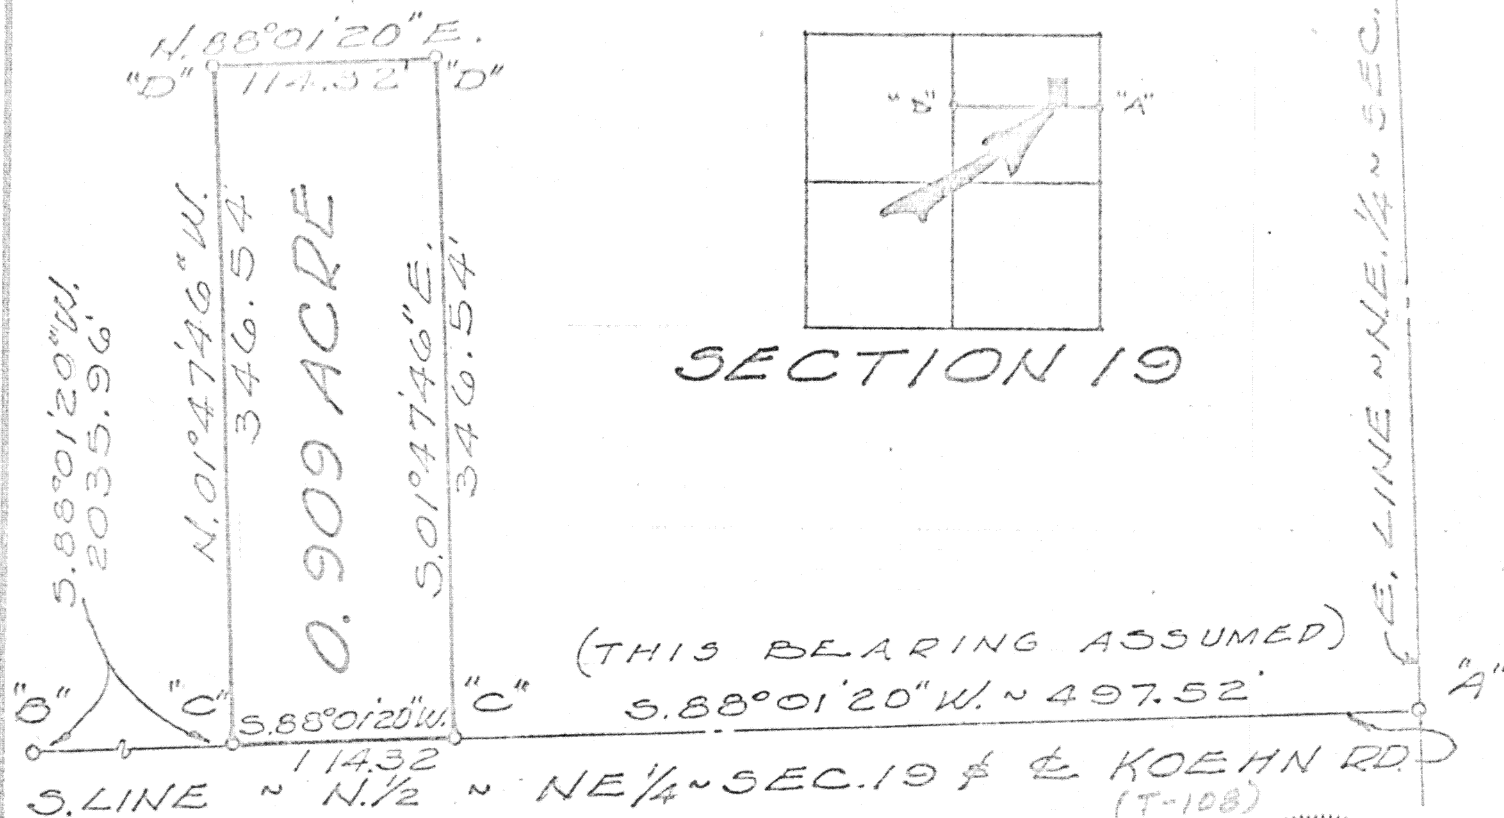

SURVEYED BY Gordon L. Geeslin
GORDON L. GEESLIN
REGISTERED SURVEYOR

GREG GAST SURVEY - PART OF
THE N. 1/2 OF THE N.E. 1/4 OF SECTION
19, TOWN 6 SOUTH, RANGE 4 EAST
(ST. MARYS TOWNSHIP), AUGLAIZE
COUNTY, OHIO.

JANUARY, 1979 SCALE 1"=100'

Signed: _____ Date: _____

Signed: _____ Date: _____

GORDON GEESELYN
LAND SURVEYOR
540 E. MARKET ST.
GRANINA, OHIO

Client CRIS, GARY
County AUSTIN Twp. OF HARRIS Sec. 12
Drawn by CL Scale 1"=100' Draw. No.
Checked by _____ Date 10 JAN 1978
Sheet 1 of 2 **268**

268

1. $\frac{1}{2}$



Scale: _____

CAST SURVEY DESCRIPTION

Being a parcel of land situated in St. Marys Township, Auglaize County, Ohio, in the north half of the northeast quarter of Section 19, Township 6 South, Range 4 East. Being more particularly described as follows:

Commencing for reference at a railroad spike at the southeast corner of the north half of the northeast quarter of said Section 19-

Thence, south $88^{\circ}01'20''$ west, along the south line of said north half of the northeast quarter and the centerline of Koehn Road, a distance of four hundred ninety-seven and $52/100$ (497.52) feet to a harrow tooth spike. Said point being the place of beginning for the parcel to be conveyed by this instrument-

Thence, continuing south $88^{\circ}01'20''$ west along the last described line, a distance of one hundred fourteen and $32/100$ (114.32) feet to a harrow tooth spike-

Thence, north $01^{\circ}47'46''$ west, a distance of three hundred forty-six and $54/100$ (346.54) feet to a $5/8$ inch iron bar-

Thence, north $88^{\circ}01'20''$ east, a distance of one hundred fourteen and $32/100$ (114.32) feet to a $5/8$ inch iron bar-

Thence, south $01^{\circ}47'46''$ east, a distance of three hundred forty-six and $54/100$ (346.54) feet to the place of beginning.


Containing 0.909 acre of land more or less.

Subject to all easements and right-of-way of record.

Reference is made to a survey of this area by Gordon L. Geeslin, Registered Surveyor 5372, dated January, 1979, on file in the County Engineer's Office.

Surveyed by Gordon L. Geeslin

Gordon L. Geeslin
Registered Surveyor 5372

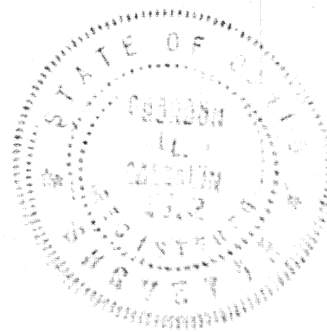

Signature by a representative of the County Health Dept. denotes compliance with Health Regulations.
Signed: _____ Date: _____

Signature by a representative of the Auglaize County Regional Planning Commission denotes approval of this plat.
Signed: _____ Date: _____

Signature by a representative of City with 3 mile limit jurisdiction or Twp. Trustees or Village with zoning jurisdiction denotes approval of this plat. Signed: _____ Date: _____

Signature by a representative of the County Engineer's Dept. denotes that this plat meets tax map plat requirements.
Signed: _____ Date: _____

Gordon L. Geeslin
Land Surveyor
540 E. Market St.
Celina, Ohio 45822

Client Greg Gast
County Auglaize Twp. St. Marys Sec. 19
Drawn by _____ Scale _____ Date 18 Jan. 1979
Checked by _____ Sheet 2 of 2

269