


THIS SURVEY IS RECORDED IN BOOK 'D' PAGE 294 OF THE AUG CO. ENGS OFFICE

NOTES:

REFERENCE ON CANAL PROPERTY IS MADE TO 107 OF AUG. CO. STA. 5709+75 TO STA. 5784+93 CANAL PLANS. BEARINGS CORRELATED TO MATCH STATE REFERENCE SURVEY ON 1/2 SECTION LINE AND CENTERLINE C.R. 66-R MADE BY: AUGLAIZE COUNTY, JULY 1978

NO MONUMENTS FOUND ON CANAL TRAVERSE LINE NOR STATE LINE. USED EXISTING DEEDS, REFERENCE MEASUREMENTS, AND FEATURES TO ESTABLISH CANAL R/W LINES


LOCATION

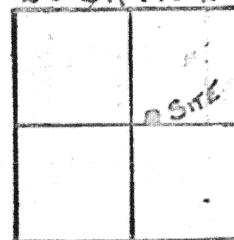

NOBLE TWP.
SEC. 22
T-5-S-R-4-E
AUGLAIZE CO.

LEGEND

- IRON PIPE
- COUNTY MON. BOX
- ✱ P.K. NAIL

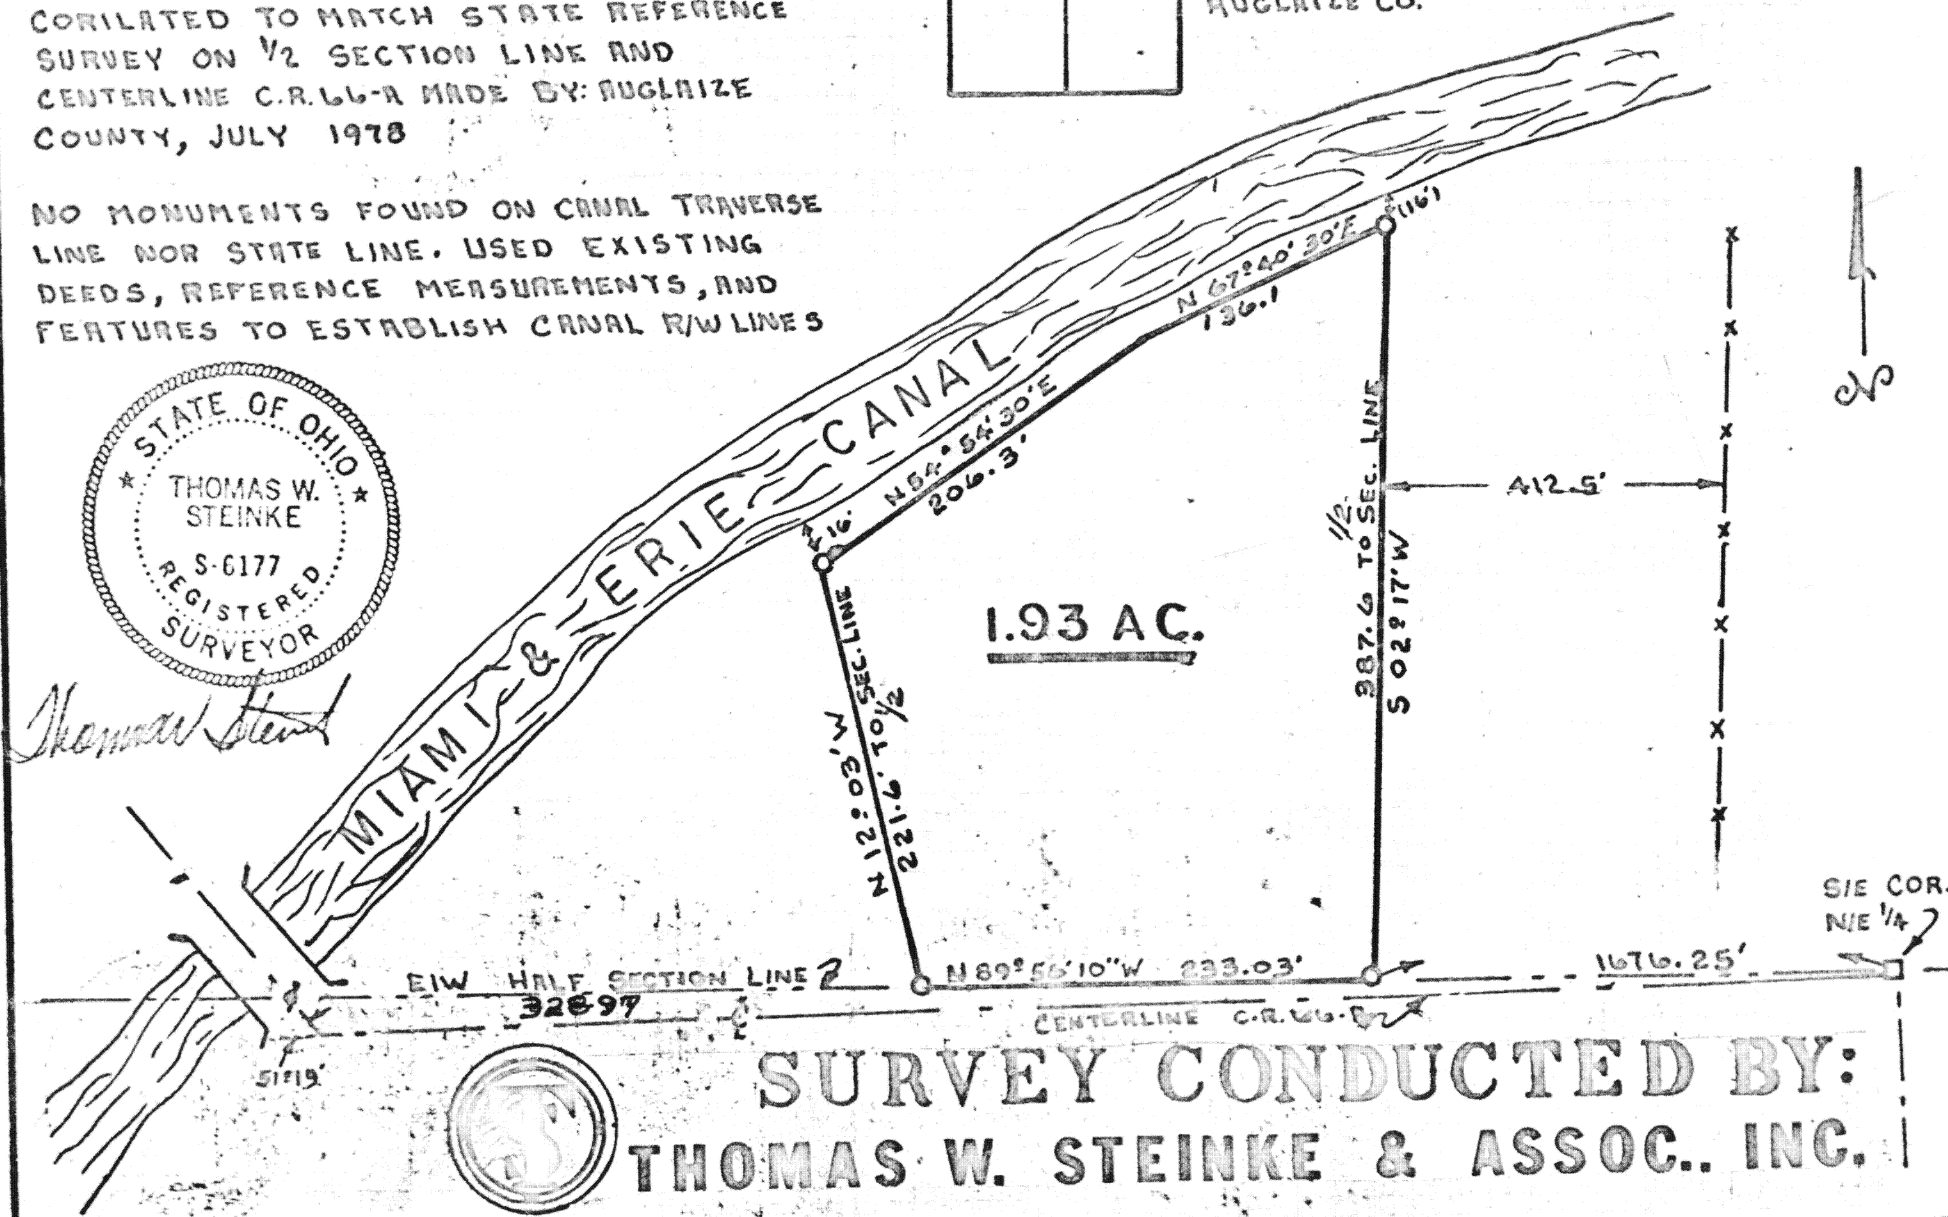

Signature by a representative of the County Health Dept.
denotes compliance with Health Regulations.
Signed: _____ Date: _____

Signature by a representative of City with 3 mile limit jurisdiction or Twp. Trustees or Village with zoning jurisdiction denotes approval of this plat. Signed: _____ Date: _____ for political S. D. of: _____

Signature by a representative of the Auglaize County Regional Planning Commission denotes approval of this plat.
Signed: _____ Date: _____

Signature by a representative of the County Engineer's Dept. denotes that this plat meets tax map plat requirements.
Signed: _____ Date: _____

Thomas W. Steinke & Assoc., Inc.
Land Surveying
123 West Anglaze St.
Wapakoneta, Ohio 45895

Client: **ALFRED SNYDER**
County: **AUGLAIZE** Twp.: **NOBLE** Sec.: **22**
Drawn by: **G. McDONALD** Scale: **1"=100'** Dwg. No.: **722-28**
Checked by: **T. STEINKE** Date: **MARCH 16, 1979**
Sheet **1** of **2** (T-5-S-R-4-E)

SURVEY CONDUCTED BY:
THOMAS W. STEINKE & ASSOC., INC.

DESCRIPTION OF 1.93 ACRES

Being 1.93 Acres located in the northeast quarter of section 22 Noble Township T-5-S-R-4-E Auglaize County Ohio, and being described as follows.

Commencing at the southeast corner of the northeast quarter of section 22, said corner being marked by a Auglaize County Monument Box, also being in the centerline of C.R. 66-A.

Thence $N 89^{\circ} 56' 10''$ W along the east/west half section line a distance of 1676.25 feet to an Iron Pipe and the PLACE OF BEGINNING for the tract of land herein described.

Thence continuing $N 89^{\circ} 56' 10''$ W along said half section line a distance of 233.03 feet to an Iron Pipe.

Thence $N 12^{\circ} 03'$ W a distance of 221.6 feet to an Iron Pipe on the Miami and Erie Canal Right-Of-Way, approximately 16 feet south of existing canal

Thence $N 54^{\circ} 54' 30''$ E a distance of 206.3 feet to a point on said canal right-of-way.

Thence $N 67^{\circ} 40' 30''$ E a distance of 136.1 feet to an Iron Pipe on said canal right-of-way approximately 16 feet south of existing canal.

Thence $S 02^{\circ} 17'$ W a distance of 387.6 feet to an Iron Pipe in the east/west half section line and the PLACE OF BEGINNING for this tract.

The above description contains 1.93 acres and being subject to all easements and right-of-way of record.

This survey and description is recorded in Book D Page 294 of the Auglaize County Engineers Office.

Survey and description prepared by: Thomas W. Steinke & Assoc. Inc.
123 West Auglaize Street Wapakoneta, Ohio 45895