

THIS SURVEY IS RECORDED IN BOOK D PAGE 303 OF THE AUGLAIZE COUNTY ENGS OFF.

MEYER SURVEY


Scale:




Thomas W. Steinke

MOHLER ROAD T.R. 125
NORTH SOUTH 1/2 SEC.

EAST LINE OF SECTION

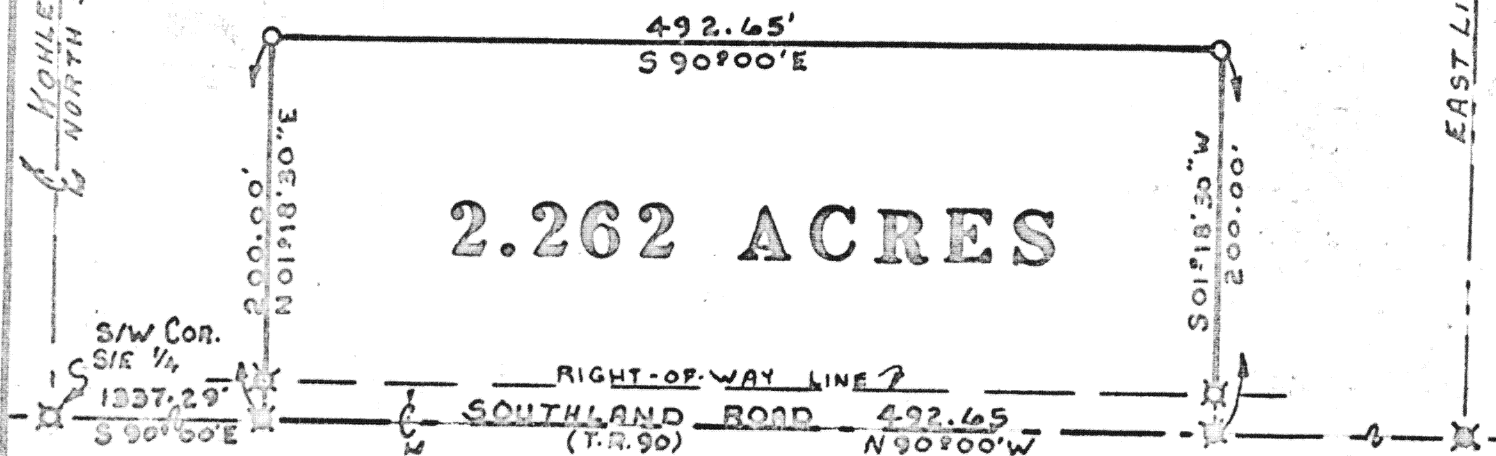

LOCATION

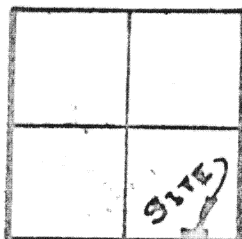

WASHINGTON TWP
SECTION 25 E 1/2
T-6-S-R-5-E
AUGLAIZE CO. O.

LEGEND

- ✕ IRON PIN FD.
- ✕ R.R. SPIKE FD.
- R.R. SPIKE SET
- IRON PIPE SET



SURVEY CONDUCTED BY:
THOMAS W. STEINKE & ASSOC., INC.

123 WEST AUGLAIZE STREET WAPAKONETA, OHIO 45895

Signature by a representative of the County Health Dept.
denotes compliance with Health Regulations.

Signed: _____ Date: _____

Signature by a representative of the Auglaize County Regional
Planning Commission denotes approval of this plat.

Signed: _____ Date: _____

Signature by a representative of City with 3 mile limit juris-
diction or Twp. Trustees or Village with zoning jurisdiction
denotes approval of this plat. Signed: _____
for political S. D. of: _____ Date: _____

Signature by a representative of the County Engineer's Dept.
denotes that this plat meets tax map plat requirements.

Signed: _____ Date: _____

Thomas W. Steinke & Assoc., Inc.
Land Surveying
123 West Auglaize St.
Wapakoneta, Ohio 45895

Client MEYER
County AUGLAIZE Twp. WASHINGTON Sec. 25
Drawn by G. McDONALD Scale 1" = 100' Drwg. No. 689
Checked by T. STEINKE Date MARCH 21, 1979
Sheet 1 of 2 (T-6-S-R-5-E)

303B

D-303

303B

DESCRIPTION OF 2.262 ACRES

Being 2.262 Acres located in the southeast quarter of Section 25 Washington Township, T-6-S-R-5-E Auglaize County Ohio, and being further described as follows.

Commencing at the southwest corner of the southeast quarter of section 25 said point being marked by an iron pin, also being the centerline intersections of Kohler Road (T.R. 125) and Southland Road (T.R. 90)

Thence S $90^{\circ}00'$ E along the centerline of Southland Road and the south line of section 25 a distance of 1337.29 feet to a railroad spike and the PLACE OF BEGINNING for the parcel of land herein described.

Thence N $01^{\circ}18'30''$ E a distance of 200.00 feet to an iron pipe, passing through an iron pipe at 20.00 feet.

Thence S $90^{\circ}00'$ E a distance of 492.65 feet to an iron pipe.

Thence S $01^{\circ}18'30''$ W a distance of 200.00 feet to a railroad spike in the centerline of Southland Road and a point in the south line of said section.

Thence N $90^{\circ}00'$ W along said centerline and south line of said section a distance of 492.65 feet to a railroad spike and the PLACE OF BEGINNING for this parcel.

The above described contains 2.262 Acres and being subject to all easements and right-of-way of record.

This survey and description is recorded in Book D Page 303 of the Auglaize County Engineers Office.

Survey and description prepared by: Thomas W. Steinke and Assoc. Inc.

123 West Auglaize Street Wapakoneta, Ohio 45895