


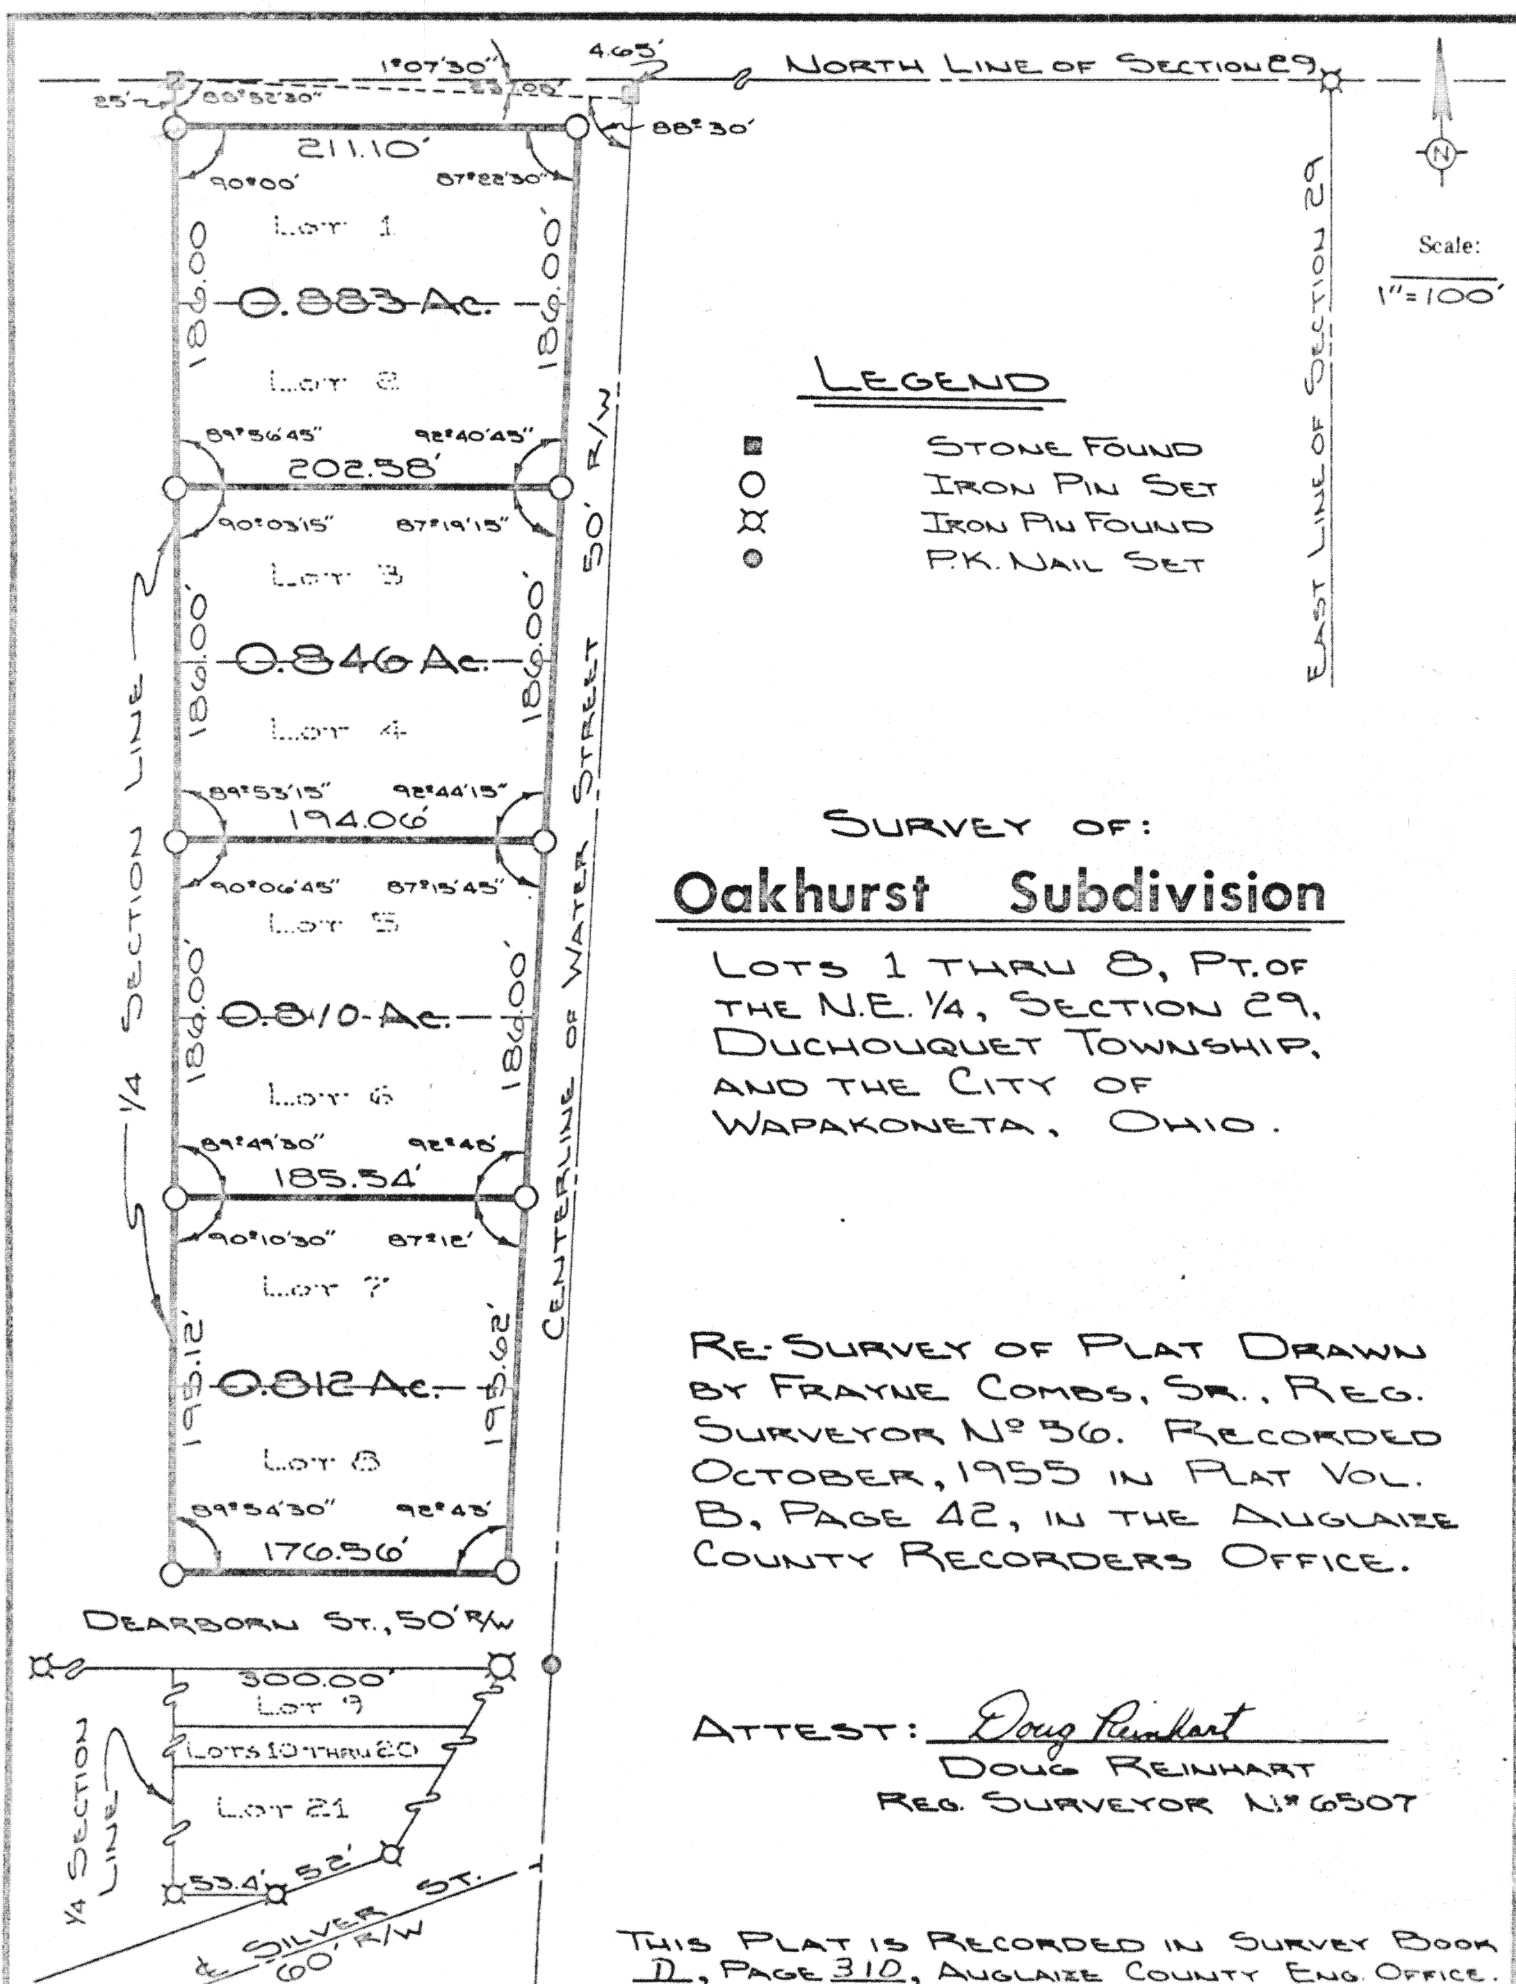

Signature by a representative of the County Health Dept. denotes compliance with Health Regulations. Signed: _____ Date _____	Signature by a representative of the Auglaize County Regional Planning Commission denotes approval of this plat. Signed: _____ Date _____
Signature by a representative of City with 3 mile limit jurisdiction or Twp. Trustees or Village with zoning jurisdiction denotes approval of this plat. Signed: _____ Date _____ for political S. D. of: _____	Signature by a representative of the County Engineer's Dept. denotes that this plat meets tax map plat requirements. Signed: _____ Date _____
DOUG REINHART 310 SURVEYING	Client <u>WARREN BAILEY</u> County <u>AUGLAIZE</u> Twp. <u>DUCHOUQUET</u> Sec. <u>29</u> N.E. 1/4 Drawn by <u>JOHN JAWERT</u> Scale <u>1"=100'</u> Drwg. No. <u>79-140C</u> Checked by <u>DPR</u> Date <u>MARCH 26th 1979</u> Sheet <u>1</u> of <u>1</u> 310 (T S R O F)

D 310