

Surveyed by
339 E. Huck #4996
Cincinnati, Ohio


Chief of City of Wapakoneta
County Auglaize Twp. Inghamquet Sec. 32 & 33
Re-Drawn by HOBBS Scale 1" = 300' Drawn No. 339
Checked by of Date 11-5-76
Sheet of 4 S.R. 1 B)

Signature by a representative of the County Health Dept.
denotes compliance with Health Regulations.
Signed: _____ Date: _____

Signature by a representative of the Auglaize County Regional
Planning Commission denotes approval of this plat.
Signed: _____ Date: _____

Signature by a representative of City with 3 mile limit juris-
diction or Twp. Trustees or Village with zoning jurisdiction
for political S.D. of: _____ Date: _____

Signature by a representative of the County Engineer's Dept.,
denotes that this plat meets tax map plat requirements.
Signed: _____ Date: _____

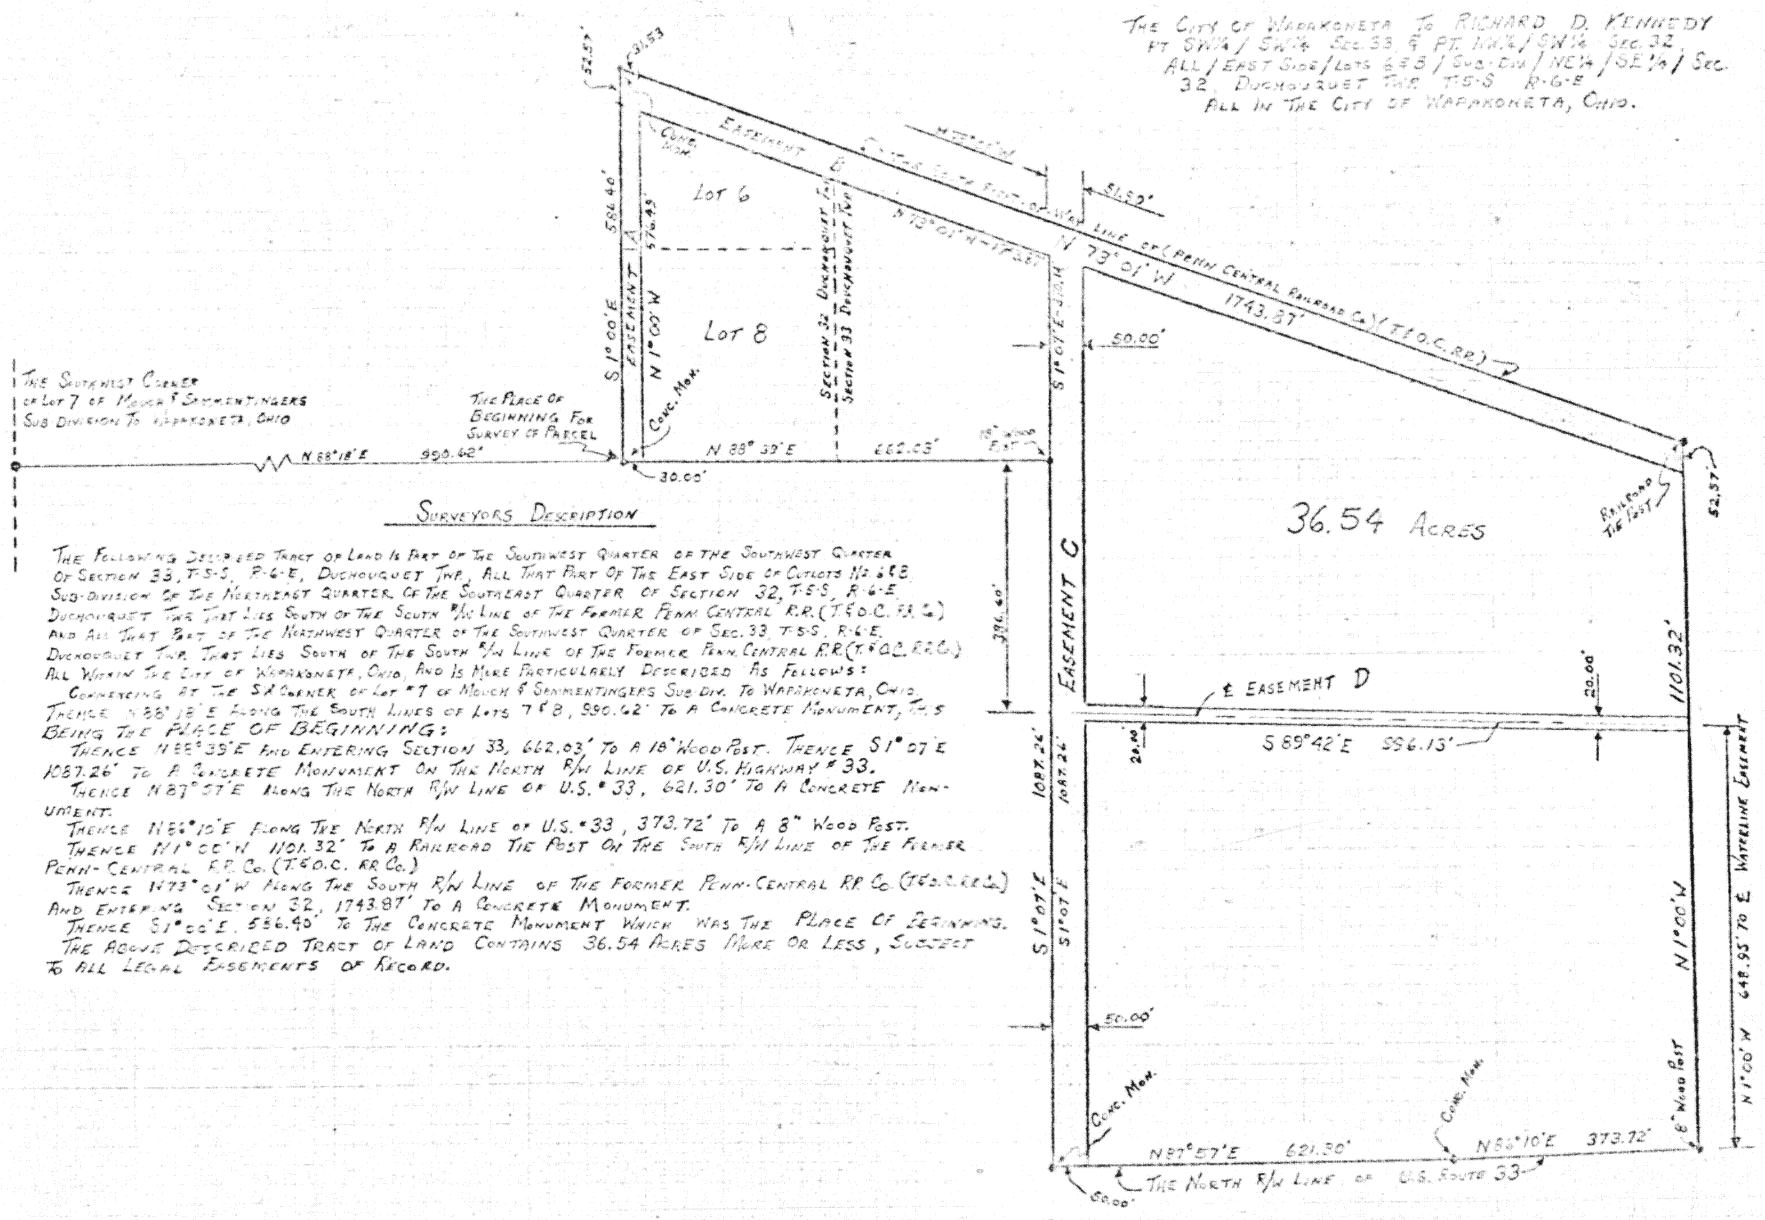

Scale:
1" = 300'