


SURVEY OF PART OF LOTS 1, 2, & 3
HERBSTREETS SUBDIVISION
WAPAKONETA ~ OHIO

PROPERTY LINES ESTABLISHED USING
EXISTING DEED, SURVEYS BY CLAYTON
STIMMEL, GEORGE SHUSTER, & FRAYNE COMBS,
& FIELD FEATURES.

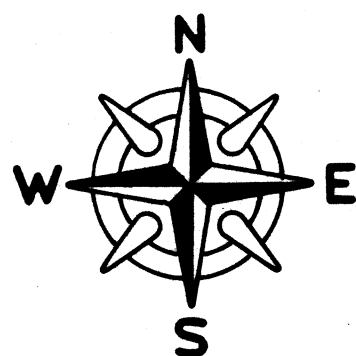


SCALE: 1" = 50'

REFERENCES:	DEED BOOK	PAGE
	212	572
REPLAT LOT 1976 → 1991	180	600
WEST AUGLAIZE ST. ADD.	141	108
	174	234
66 - 5221 C.H.S	125	571
	194	170
ANDREW HERBSTREETS SUBO.	198	268
	202	331
PLAT BOOK "A" PAGE 39 & 40	205	807
	18	332
	48	476
	53	531
	66	53
	75	434
	81	256
	92	166
	95	156
	102	238
	104	417
	111	463
	125	571
	131	360
	152	147
	161	429
	205	354
	136	426
	19	147
	233	275
	127	581

LEGEND

- O = IRON BAR SET
 X = IRON BAR OR PIPE FOUND
 ● = R.R. SPIKE SET
 ♣ = P.K. NAIL FOUND
 ♠ = L.K. NAIL SET
 X = CROSS CUT IN CONC. HEADWALL

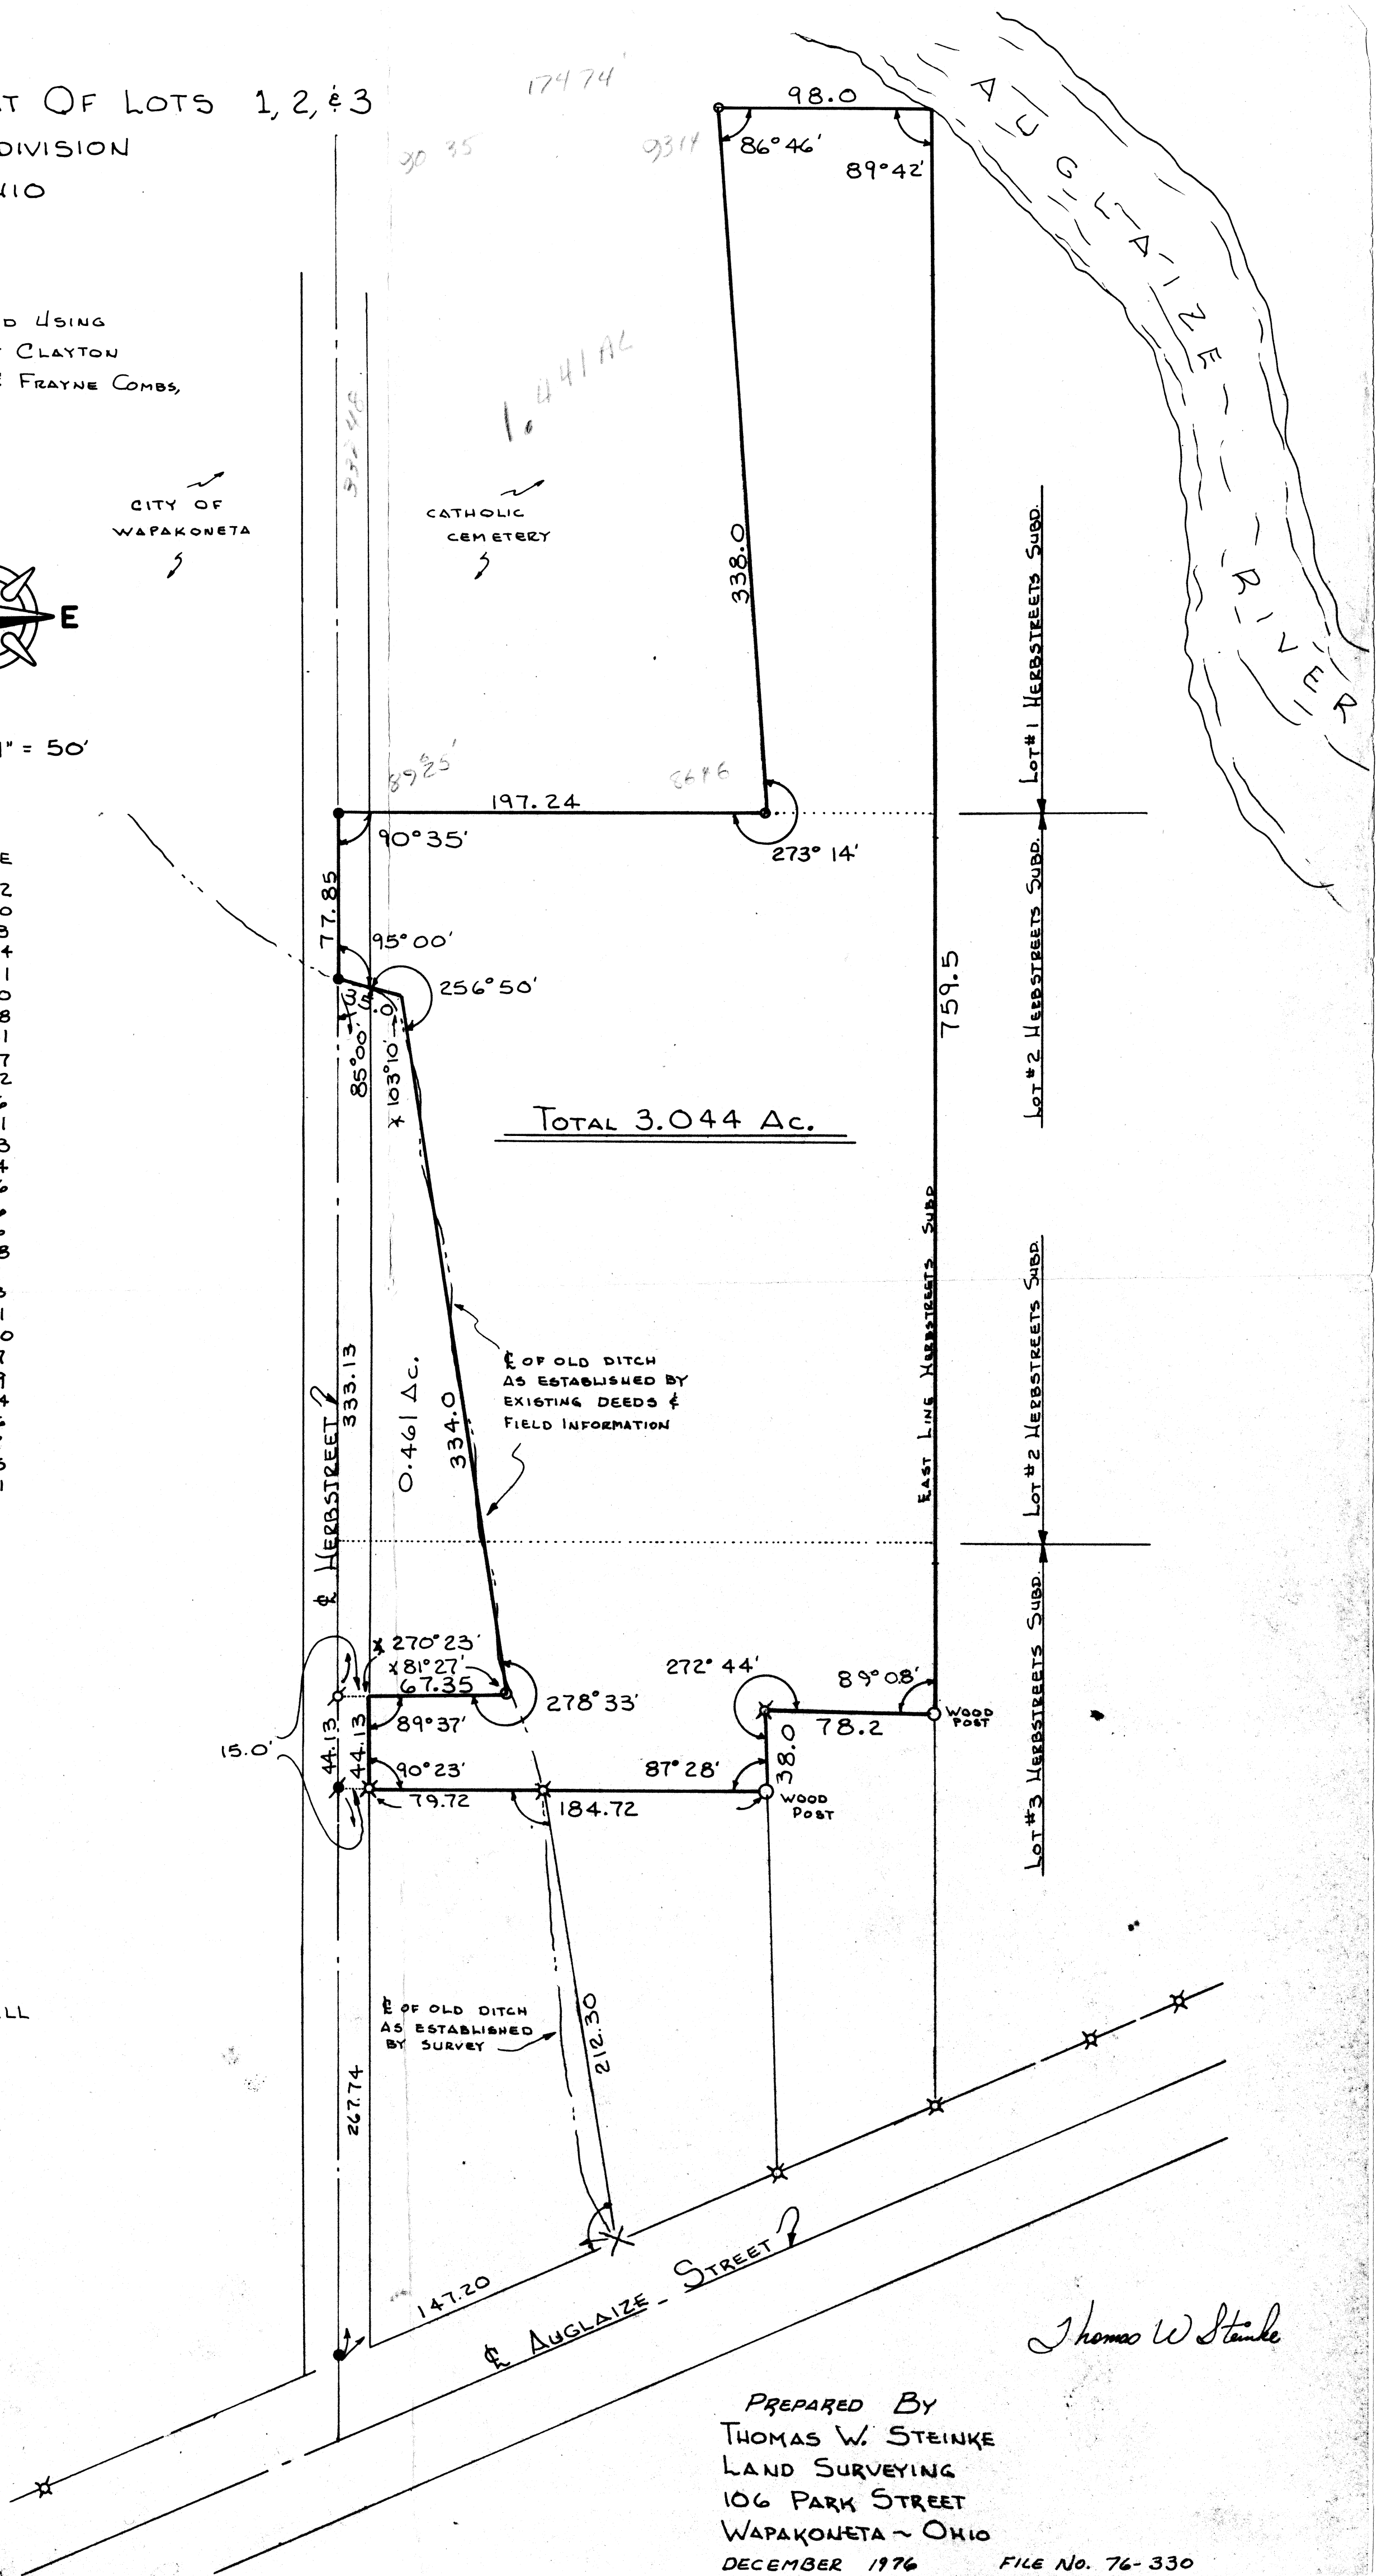

Thomas W Steink

PREPARED BY
THOMAS W. STEINKE
LAND SURVEYING
106 PARK STREET
WAPAKONETA - OHIO
DECEMBER 1976

FILE NO. 76-330