


ERNEST H. CLAY SURVEY

BEING PART OF OUTLOT 43 IN THE CITY OF WAPAKONETA

NORTH LINE OF THIS PARCEL SET BY USING SENIOR DEEDS TO THE NORTH IN REFERENCE TO THE NORTH LINE OF SECTION 32. EAST AND WEST LINES SET BY USING ORIGINAL MONUMENTS AS SET IN MECHANIC STREET.

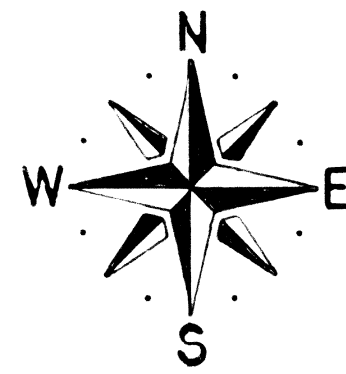


SCALE 1"=20'

ANGLES

- A: 87°15' 30"
- B: 92°44' 30"
- C: 90°23' 20"
- D: 89°36' 40"
- E: 92°44' 30"

LEGEND

- 1" SQUARE IRON BAR FOUND BENEATH BRICK OF STREET OF ORIGINAL LAYOUT
- IRON PIPE SET
- P. K. NAIL SET
- ✕ IRON PIPE FOUND

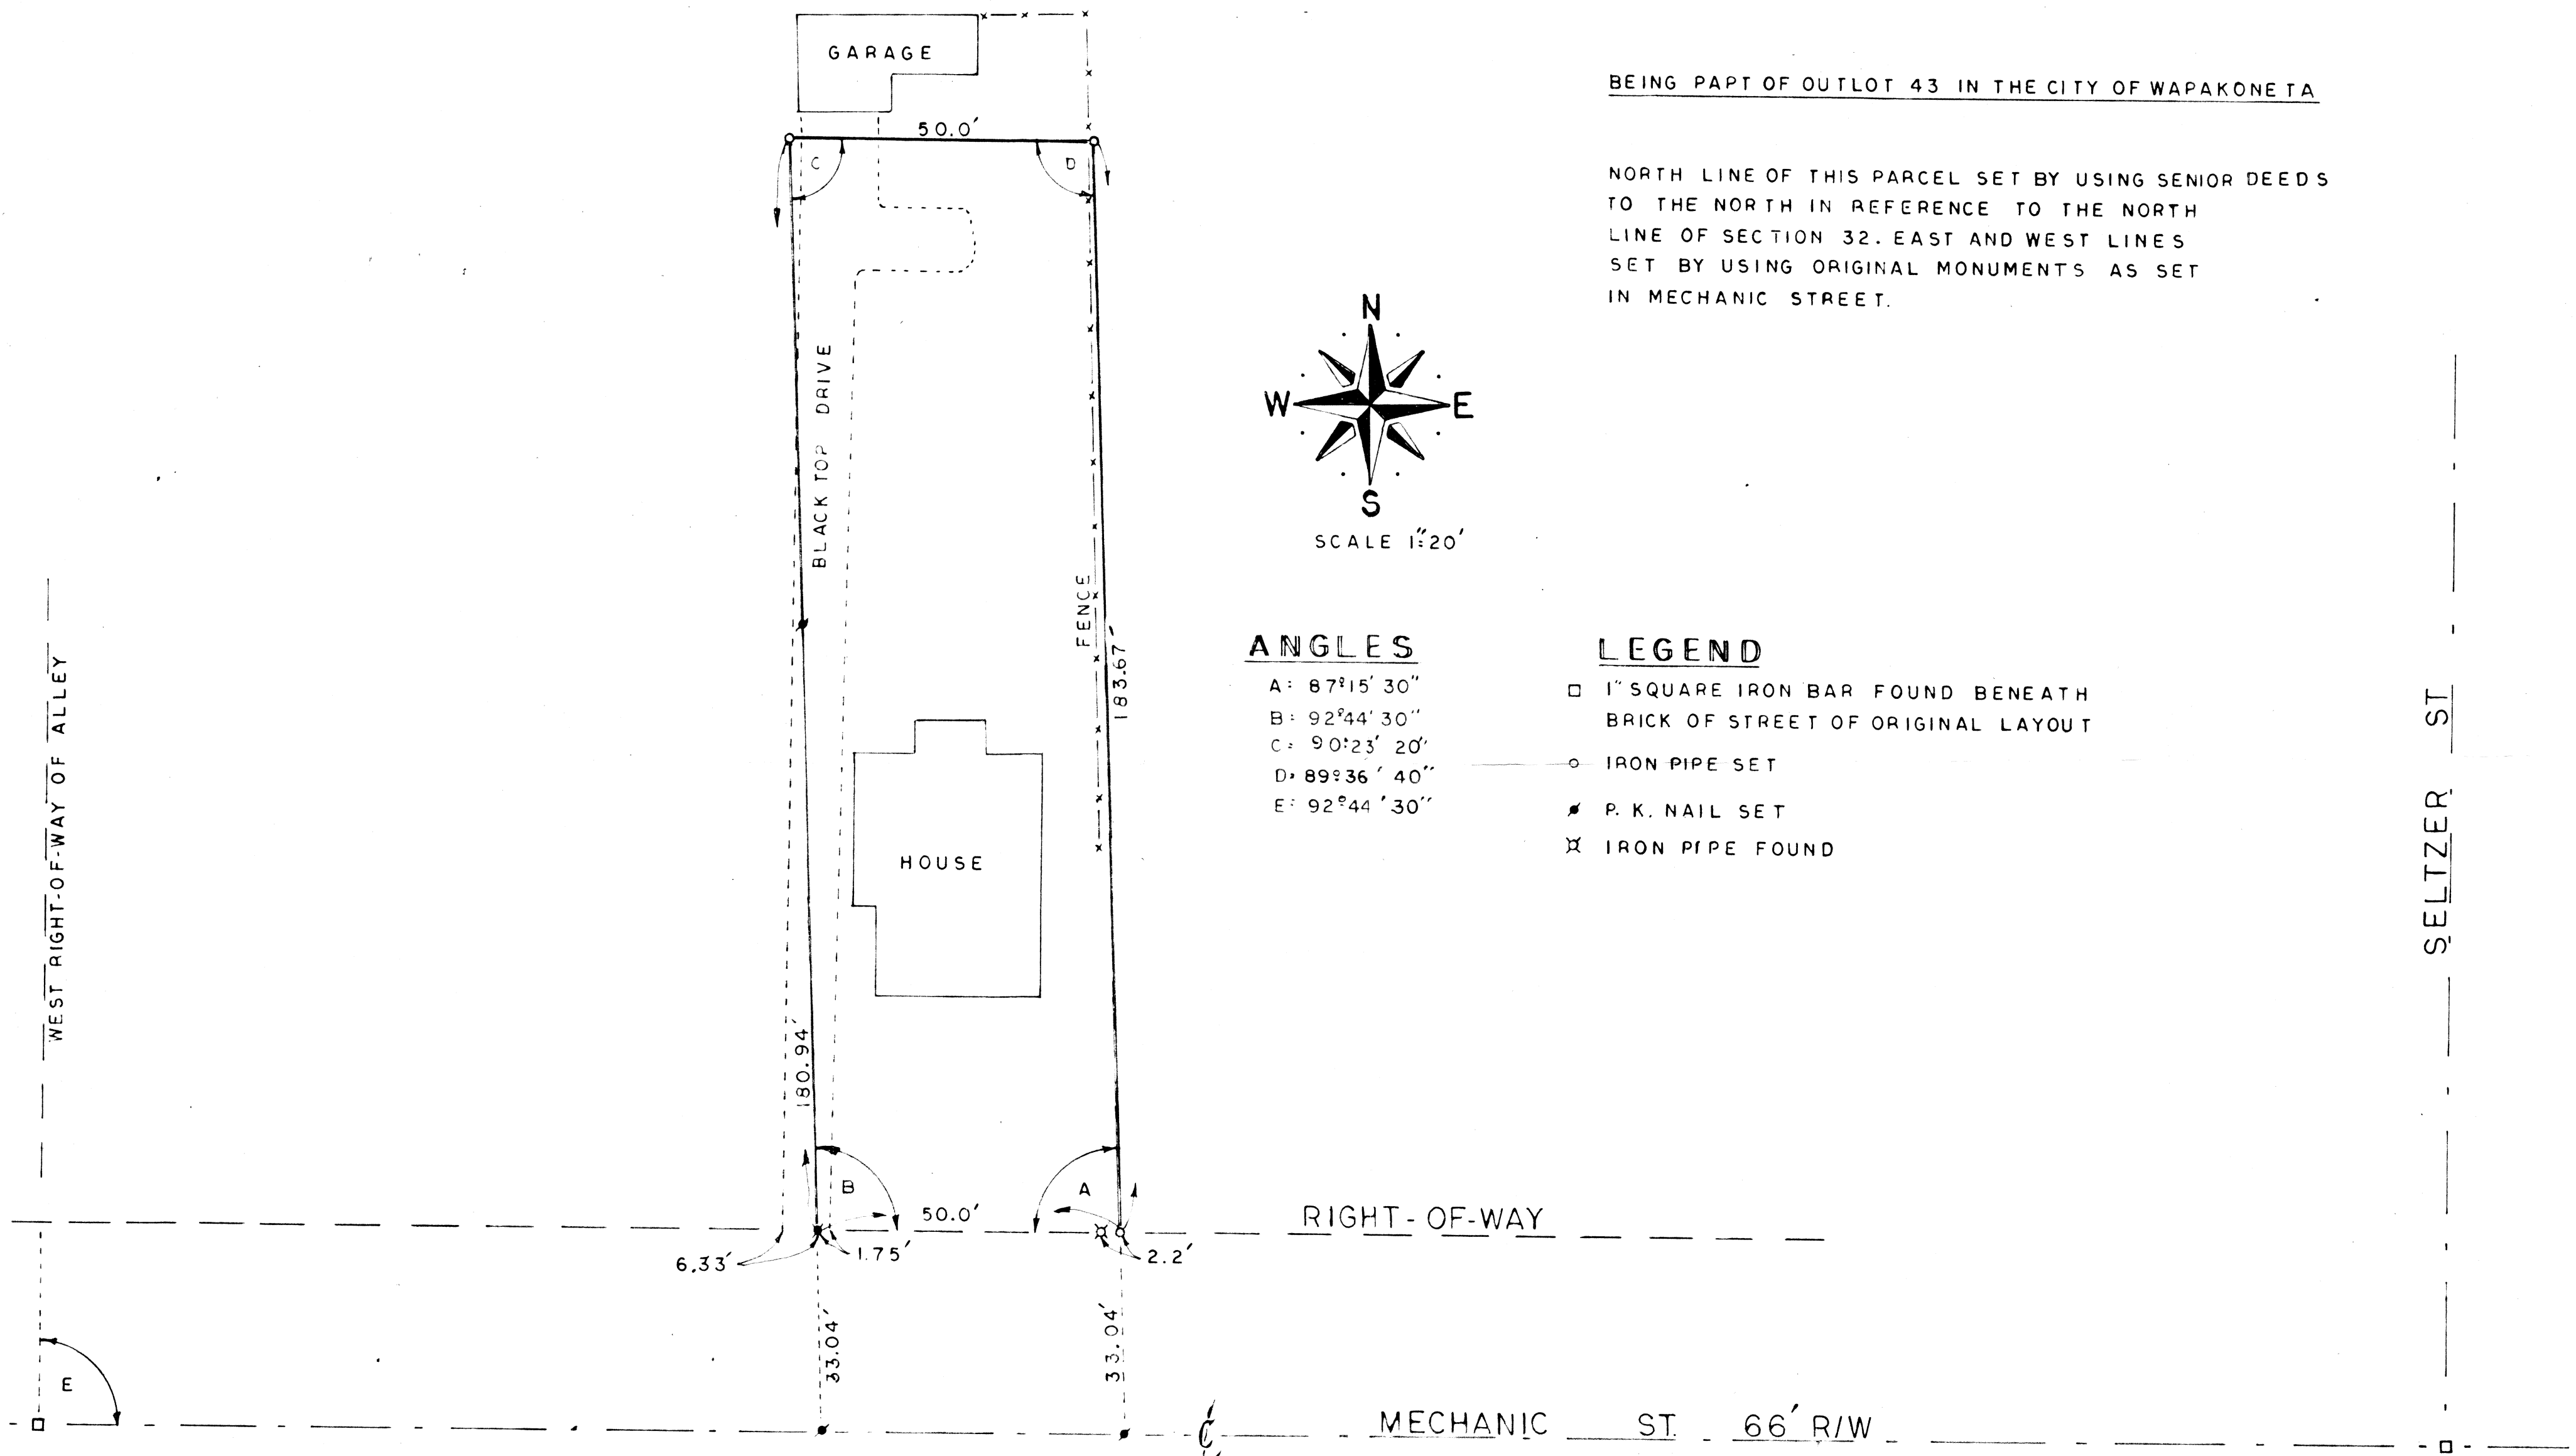

DRAWN BY: *Harry McDonald*

CHECKED BY: _____

THIS SURVEY IS RECORDED IN BOOK "D" PAGE 352 OF THE HUGLIZE COUNTY ENGINEERS OFFICE.

SURVEY CONDUCTED BY: THOMAS W. STEINKE & ASSOC. INC.

123 WEST AUGLAIZE ST. WAPAKONETA, O. 45895

SCALE 1"=20' APPROVED BY: _____ DRAWN BY G.E.M.

DATE: 4-77 REVISED

DRAWING NUMBER
79-734