


UETRECHT SURVEY OF LOT 11 OF HOWELL'S SUBDIVISION OF PART OF OUT LOT 92, CITY OF ST. MARYS, AUGLAIZE COUNTY, OHIO

MARCH 24, 1979

SCALE: 1"=40'

Scale:

SURVEYED BY: *Michael L. Weadock*
MICHAEL L. WEADOCK
REGISTERED SURVEYOR #6199

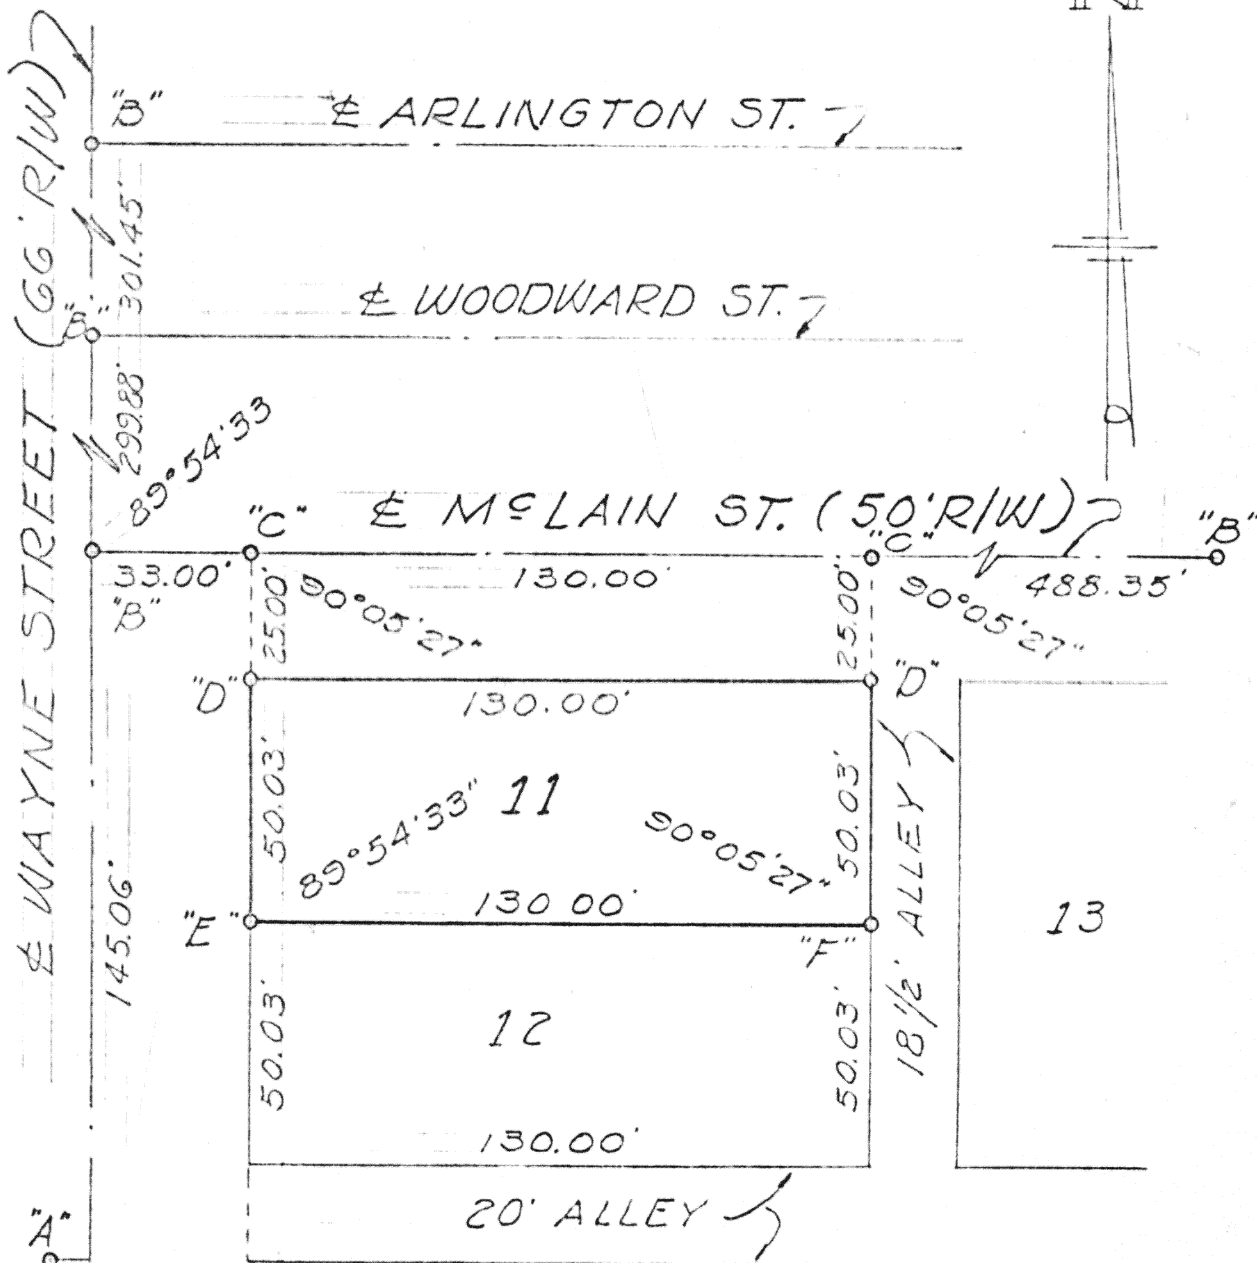

LEGEND

- "A"= 1" SQ. IRON BAR FOUND (SEE CTY SURV. REC.)
- "B"= P.K. NAIL FOUND (" " " ")
- "C"= P.K. NAIL SET.
- "D"= 5/8" IRON BAR SET
- "E"= 5/8" IRON BAR SET-FD. 5/8" BAR 2" EAST & 1" SOUTH OF NEW BAR. (REPLACED 8" LONG)
- "F"= 5/8" IRON BAR SET-FD. 5/8" BAR 0.03' EAST & 0.15' NORTH OF CORNER, (LEFT EXIST. BAR)



Signature by a representative of the County Health Dept. denotes compliance with Health Regulations.

Signed: _____ Date: _____

Signature by a representative of the Auglaize County Regional Planning Commission denotes approval of this plat.

Signed: _____ Date: _____

Signature by a representative of City with 3 mile limit jurisdiction or Twp. Trustees or Village with zoning jurisdiction denotes approval of this plat. Signed: _____ Date: _____

Signature by a representative of the County Engineer's Dept. denotes that this plat meets tax map plat requirements. Signed: _____ Date: _____

MICHAEL L. WEADOCK
REG SURVEYOR #6199
ST. MARYS **383**

Client MRS. WIM UETRECHT
County AUGLAIZE Twp. ST. MARYS Sec. 70
Drawn by M.L.W. Scale 1"=40' Drwg. No. _____
Checked by M.L.W. Date 3/24/79
Sheet 1 of 1 **383** (T 6 S; R 4 E)