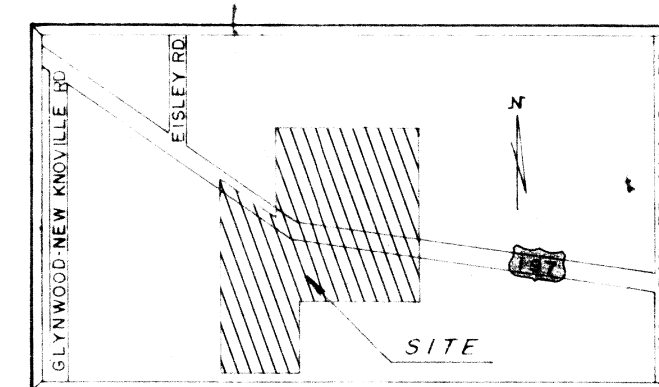


PLAT OF A SURVEY IN THE WEST 1/2 OF SECTION 5, T5S R5E, LOGAN TOWNSHIP, AUGLAIZE COUNTY, OHIO

LOCATION MAP
NTS

DESCRIPTION

Being a parcel of land situated in Logan Township, Auglaize County, Ohio, in the West 1/2 of Section 5, Township 5 South, Range 5 East and being more particularly described as follows:

Beginning at the intersection of the centerline of State Route #197 with the east line of the west one-half (1/2) of Section 5, this point being marked by a railroad spike set -

(1) Thence from this place of beginning north 77°-58'-0" west, along the centerline of State Route #197, for a distance of twenty-three and eighteen hundredths (23.18) feet to a railroad spike set -

(2) Thence south 2°-21'-33" west, for a distance of six hundred-eighteen and three hundredths (618.03) feet to a 5/8" iron pin set -

(3) Thence north 88°-4'-59" west, for a distance of one thousand-two hundred ninety-five and twenty-two hundredths (1295.22) feet to an existing post -

(4) Thence south 2°-26'-17" west, for a distance of seven hundred ninety-one and eighty-seven hundredths (791.87) feet to an existing post -

(5) Thence north 87°-50'-57" west, for a distance of eight hundred ninety-nine and seventy-seven hundredths (899.77) feet to an existing iron pin -

(6) Thence north 2°-14'-13" east, for a distance of two thousand-seven and eighty-six hundredths (2007.86) feet to a railroad spike set on the centerline of State Route #197 -

(7) Thence south 66°-11'-31" east, along the centerline of State Route #197, for a distance of five hundred-ninety-three and thirty hundredths (593.30) feet to a railroad spike set -

(8) Thence north 2°-30'-0" east, for a distance of nine hundred-fifty-three and thirty-six hundredths (953.36) feet to an existing post -

(9) Thence south 87°-50'-59" east, for a distance of one thousand-six hundred-sixty two and seventy eight hundredths (1662.78) feet to an existing post on the east line of the west one-half (1/2) of Section 5 -

(10) Thence south 2°-0'-28" west, along the east line of the west one-half (1/2) of Section 5 for a distance of one thousand-three hundred-thirty four and ninety three hundredths (1334.93) feet to the place of beginning.


Containing in all 104.74 acres of land more or less.

Subject to all easements and rights-of-way of record.

Note: All bearings are assumed and are used for angular measurements only.

Thomas H. Sheldon
Thomas H. Sheldon
Reg. Surveyor #4020

SHELDON & ASSOC. INC.

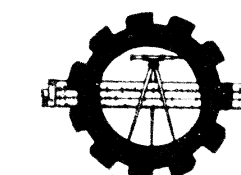

LIMA, OHIO

JULY 5, 1977	DATE	JOB NO.	8984
DRAWN	DAN FUNK	CHECKED	
APPROVED		SCALE	1" = 200'

