


PART OF LOT N° 91
VILLAGE OF NEW KNOXVILLE, OHIO

Scale:
1"=40'

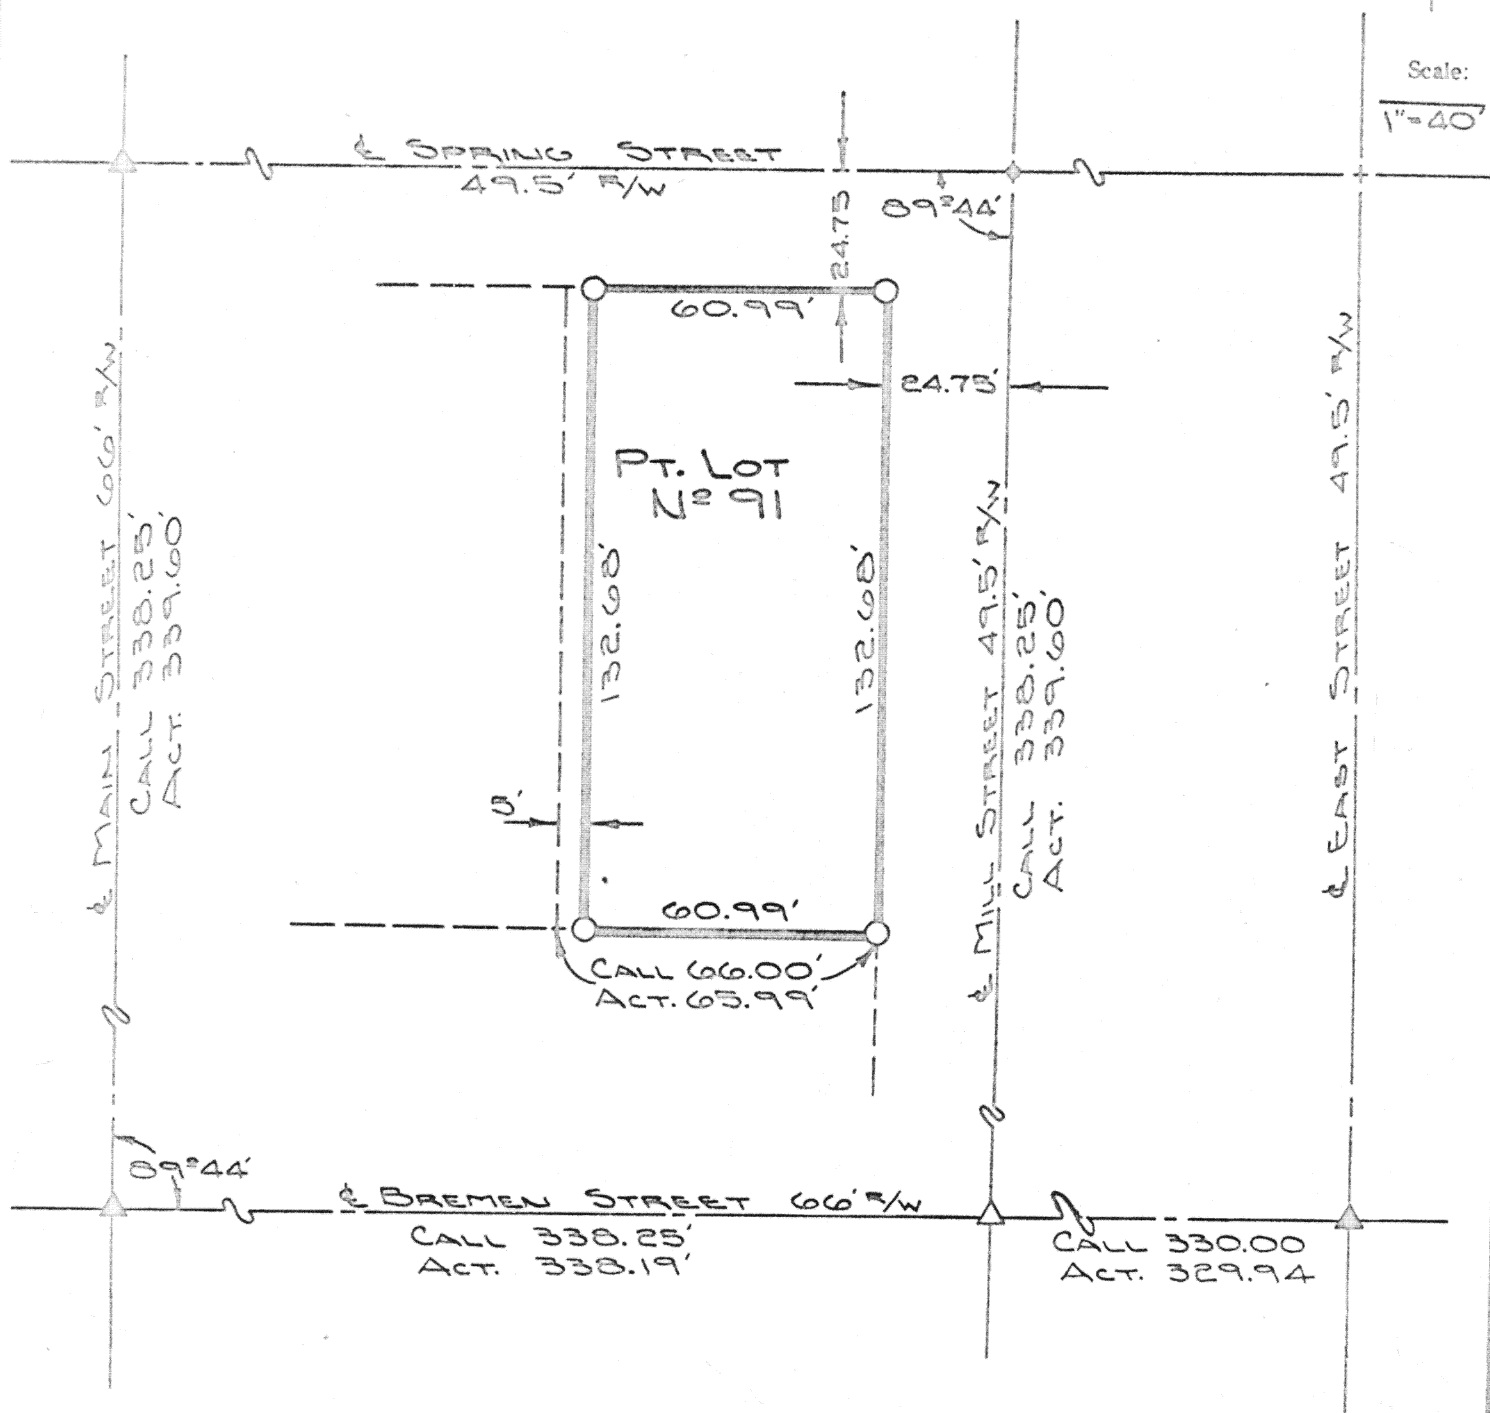

LEGEND

- IRON PIN SET
- ▲ SPIKE FOUND
- △ SPIKE SET
- P.K. NAIL SET

THIS PLAT IS RECORDED IN
SURVEY BOOK E, PAGE 2,
AUGLAIZE COUNTY ENG. OFFICE.

ATTEST: Doug Reinhart
DOUG REINHART
REG. SURVEYOR N° 6507

Signature by a representative of the County Health Dept.
denotes compliance with Health Regulations.
Signed: _____ Date: _____

Signature by a representative of the Auglaize County Regional
Planning Commission denotes approval of this plat.
Signed: _____ Date: _____

Signature by a representative of City with 3 mile limit juris-
diction or Twp. Trustees or Village with zoning jurisdiction
denotes approval of this plat. Signed: _____ Date: _____
for political S. D. of: _____

Signature by a representative of the County Engineer's Dept.
denotes that this plat meets tax map plat requirements.
Signed: _____ Date: _____

DOUG REINHART
LAND SURVEYING

Client DAVE BERLET
County AUGLAIZE Twp. WASHINGTON Sec. 29
Drawn by JOHN SAUERT Scale 1"=40' Drwg. No. 79-161
Checked by DPR. Date MAY 16TH 1979
Sheet 1 of 1
(T 6 S; R 5 E)