



"A" = P.K. NAIL FOUND (SEE CITY ENG. REF.)
 "B" = DRILL HOLE FD. (" " " ")
 "C" = P.K. NAIL SET
 "D" = 5/8" IRON BAR SET
 "E" = 3/4" PIPE FD. ~ 0.65' SOUTH
 & 0.2' EAST OF CORNER.



Scale:
 1" = 50'

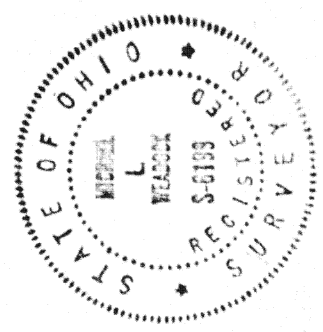

SURVEYED BY: *Michael L. Weadock*
 MICHAEL L. WEADOCK
 REGISTERED SURVEYOR #6199

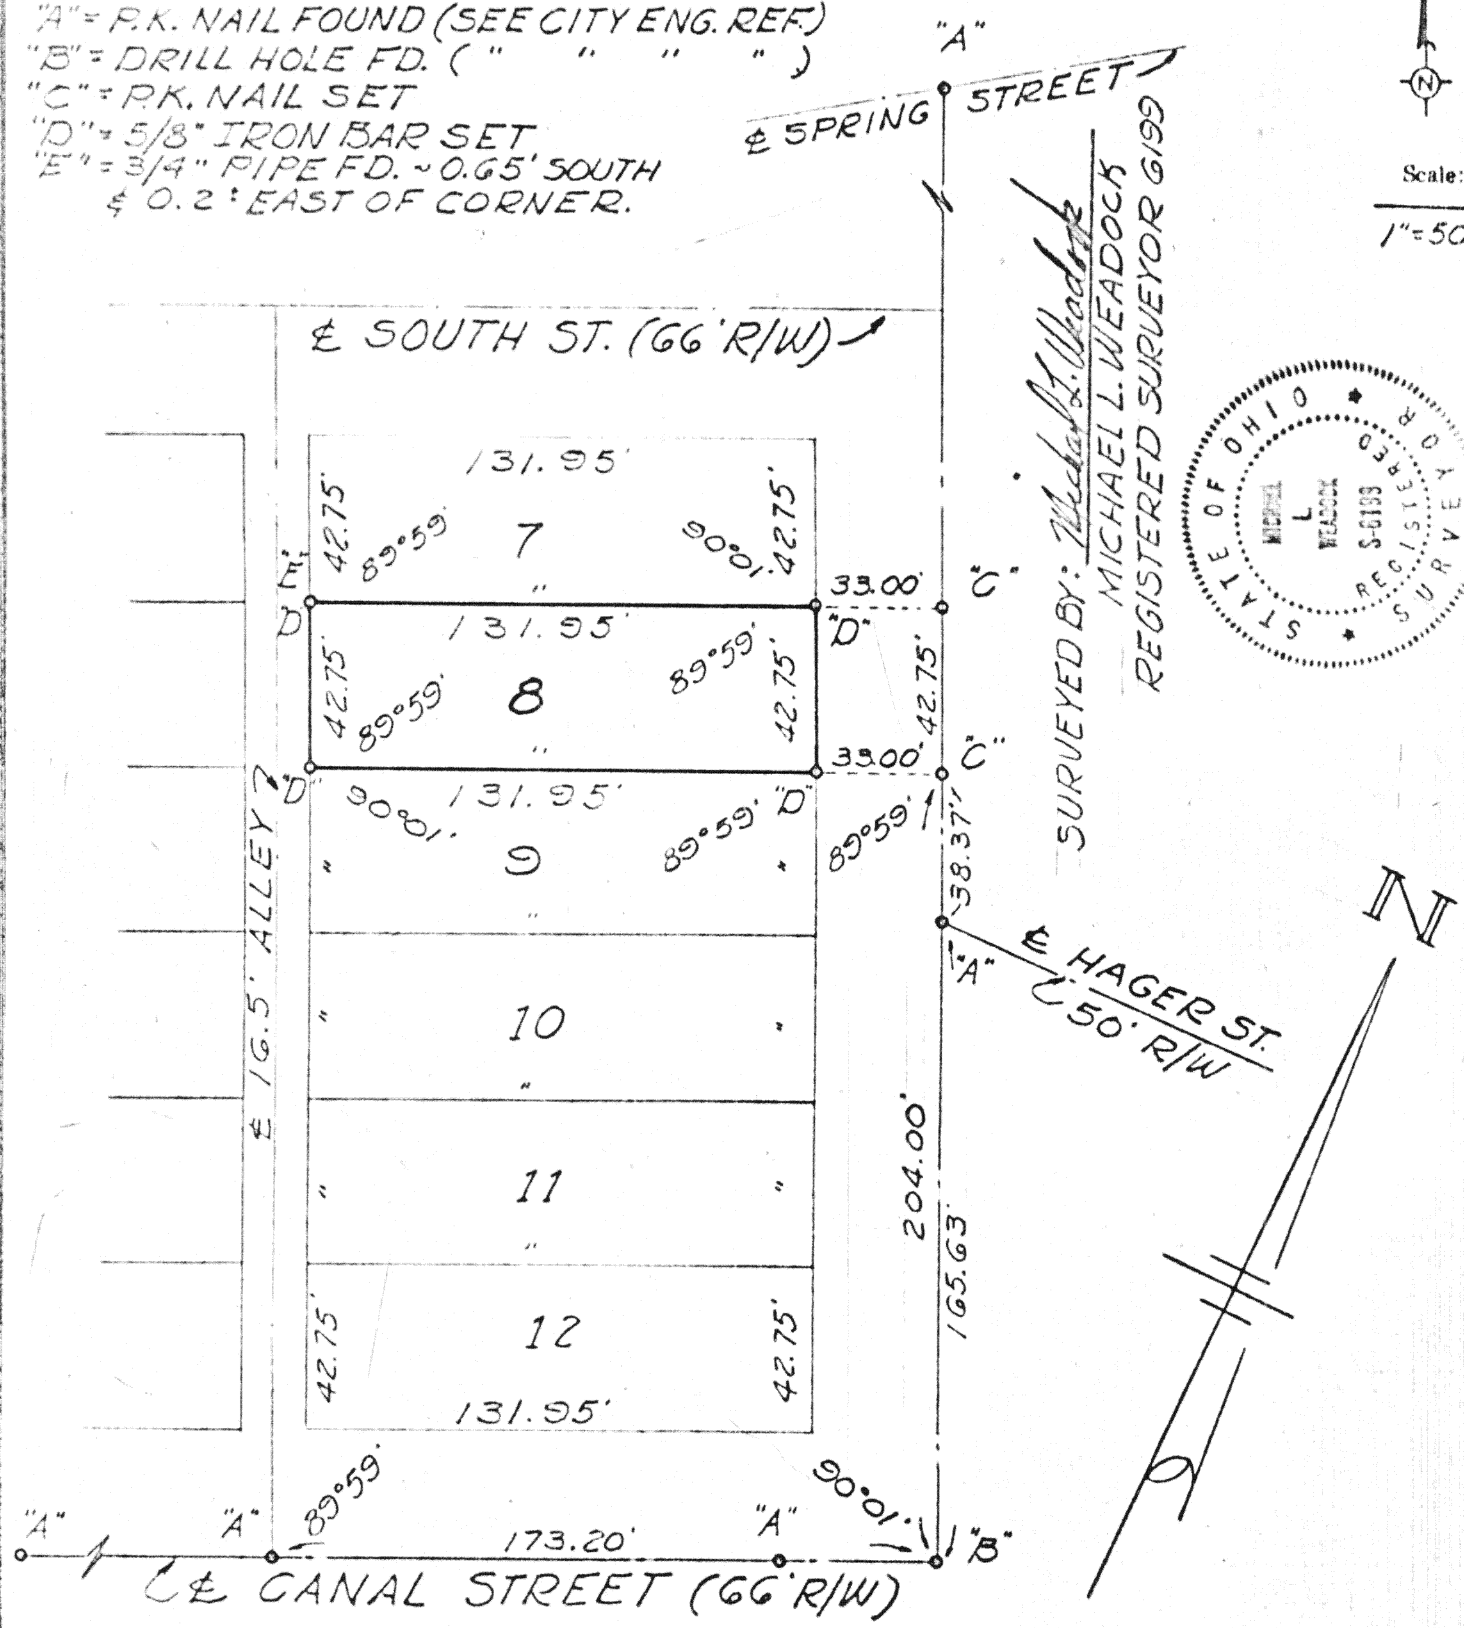

SURVEY OF LOT N° 8 OF BLOCK N° 25 OF
 THE EAST ADDITION TO THE CITY OF
 ST. MARYS, AUGLAIZE COUNTY, OHIO.
 MAY, 1979
 SCALE: 1" = 50'

Signature by a representative of the County Health Dept. denotes compliance with Health Regulations. Signed: _____ Date: _____	Signature by a representative of the Auglaize County Regional Planning Commission denotes approval of this plat. Signed: _____ Date: _____
Signature by a representative of City with 3 mile limit juris- diction or Twp. Trustees or Village with zoning jurisdiction denotes approval of this plat. Signed: _____ Date: _____ for political S. D. of: _____	Signature by a representative of the County Engineer's Dept. denotes that this plat meets tax map plat requirements. Signed: _____ Date: _____

MICHAEL L. WEADOCK REG. SURVEYOR #6199 1402 NAGEL ST. ST. MARYS, OH. 19	Client <u>M. M. COLLUM</u> County <u>AUGLAIZE</u> Twp. <u>ST. MARYS</u> Sec. <u>3</u> Drawn by <u>M.L.W.</u> Scale <u>1" = 50'</u> Drwg. No. _____ Checked by <u>M.L.W.</u> Date <u>5/29/79</u> Sheet <u>1</u> of <u>1</u> (T 6 S; R 4 E)
--	---