




Scale:
1"=100'

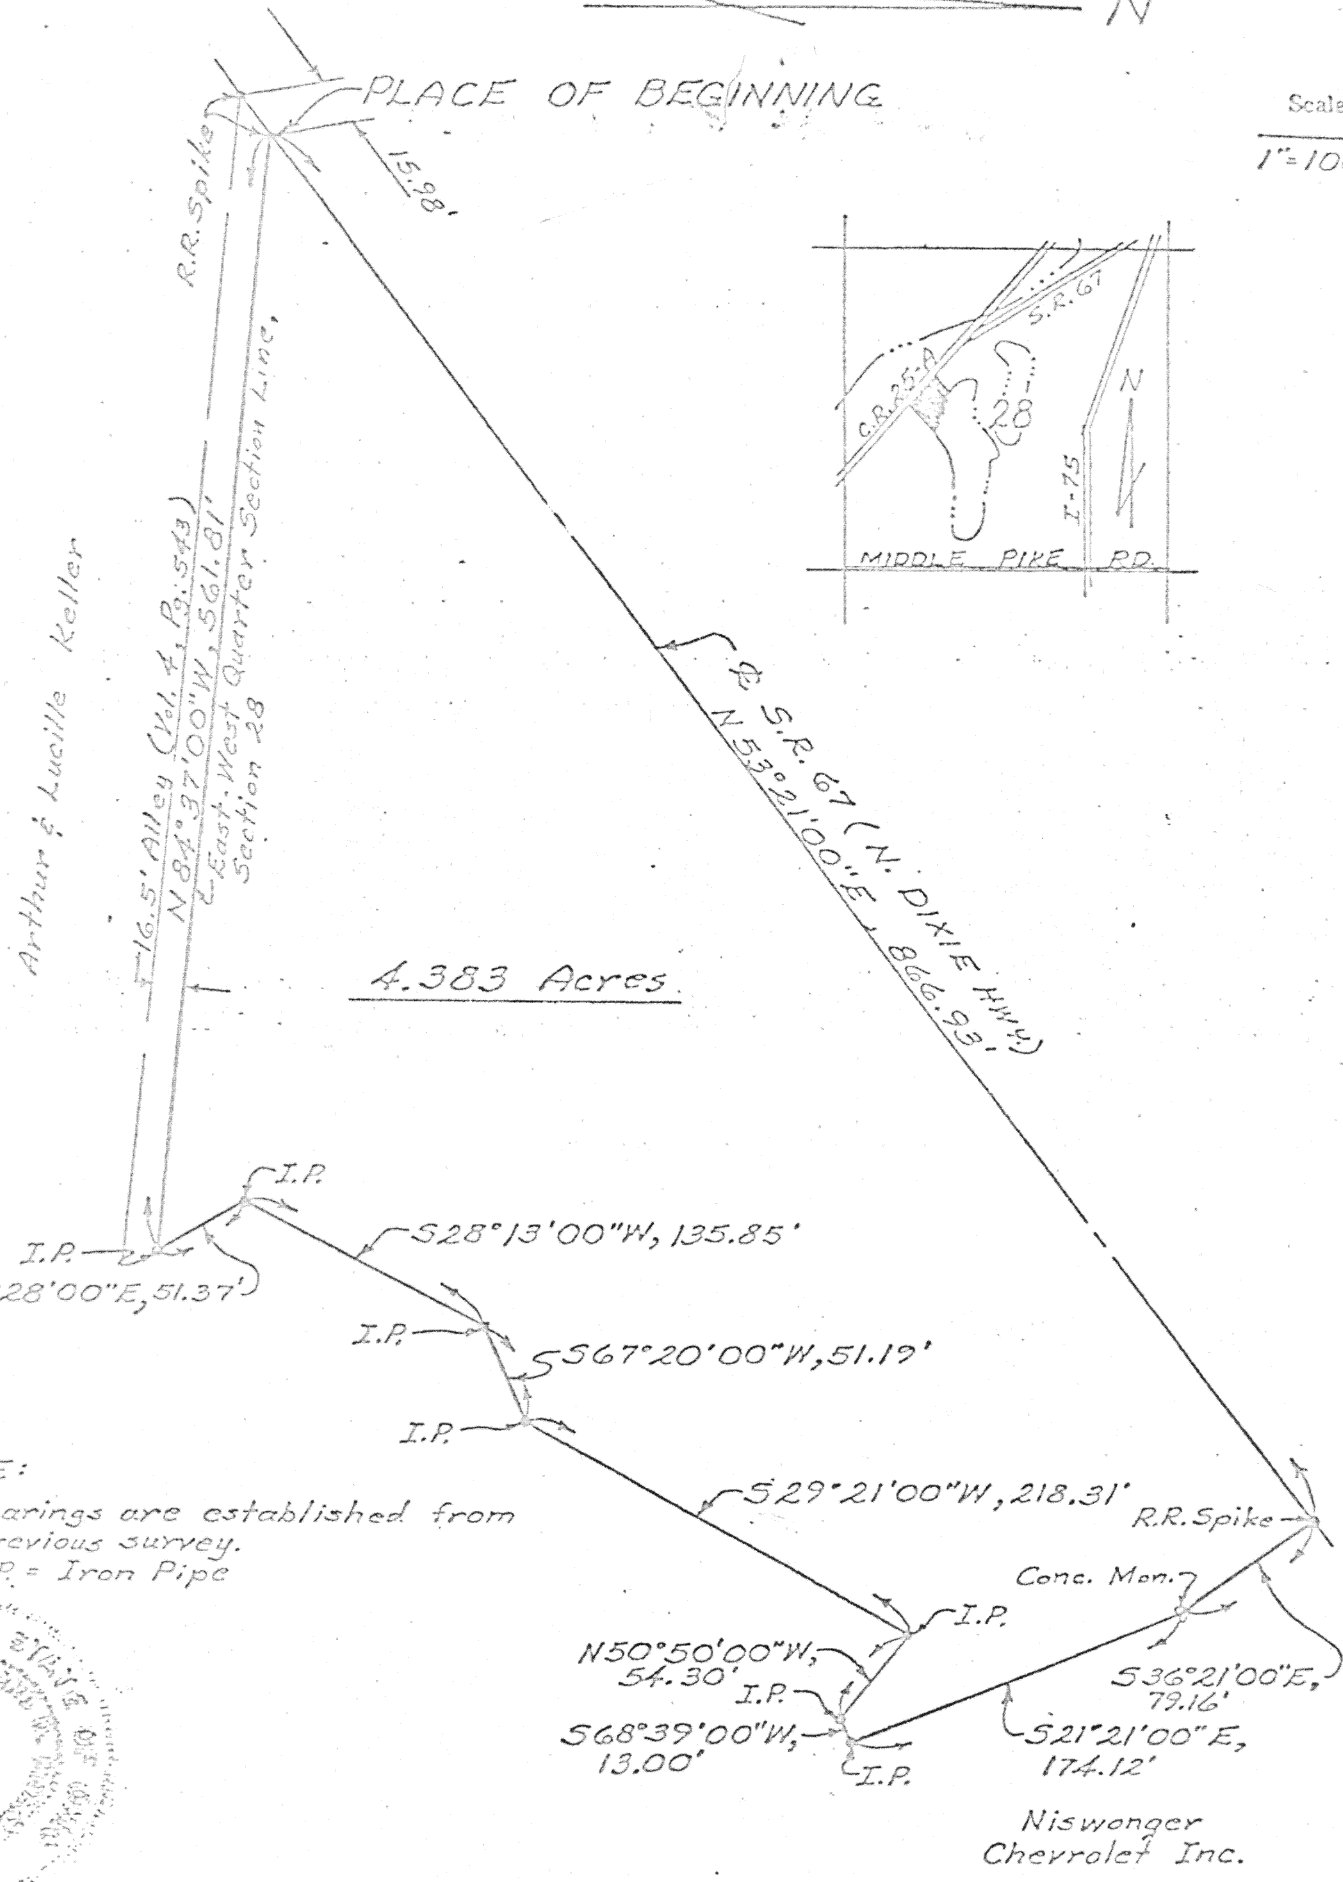

NOTE:
Bearings are established from
previous survey.
I.P. = Iron Pipe



Signature by a representative of the County Health Dept. denotes compliance with Health Regulations. Signed: _____ Date: _____	Signature by a representative of the Auglaize County Regional Planning Commission denotes approval of this plat. Signed: _____ Date: _____
Signature by a representative of City with 3 mile limit juris- diction or Twp. Trustees or Village with zoning jurisdiction denotes approval of this plat. Signed: _____ Date: _____ for political S. D. of: _____	Signature by a representative of the County Engineer's Dept. denotes that this plat meets tax map plat requirements. Signed: _____ Date: _____

Richard D. D. Mouser L.S. # 6470 E-68	Client <u>Gene Brands</u> County <u>Auglaize</u> Twp. <u>5-S</u> Sec. <u>6-E</u> Drawn by <u>JLM</u> Scale <u>1"=100'</u> Drwg. No. _____ Checked by <u>EDL</u> Date <u>5/17/79</u> Sheet <u>1</u> of <u>2</u> 68 (T-5-S; R-6-E)
--	---

KUCK AND MORRISSEY, INC.

CONSULTING ENGINEERS & SURVEYORS

LIMA, OHIO 43003

TELEPHONE 229-1735 - AREA CODE 419

2807 CHAPEL HILL DRIVE

CLIENT Gene Brands

COUNTY Auglaize

TOWNSHIP Duchouquet

SECTION 28 T-5-S; R-6-E

LOT NO.

SUBDIVISION

DATE 5/17/79 COMPUTED BY JLM

SURVEYED BY JWE

SHEET NO. 2 OF 2

Being a parcel of land situate in the Northwest Quarter of Section 28, T-5-S, R-6-E, Duchouquet Township, Auglaize County, Wapakoneta, Ohio and more particularly described as follows:

THE PLACE OF BEGINNING being a railroad spike at the intersection of the East-West Quarter section line of Section 28, Duchouquet Township and the centerline of State Route 67; thence N $53^{\circ}21'00''$ E along the centerline of said State Route 67, 866.93 feet to a railroad spike; thence S $36^{\circ}21'00''$ E, 179.16 feet to a concrete monument; thence S $21^{\circ}21'00''$ E, 174.12 feet to an iron pipe; thence S $68^{\circ}39'00''$ W, 13.00 feet to an iron pipe; thence N $50^{\circ}50'00''$ W, 54.30 feet to an iron pipe; thence S $29^{\circ}21'00''$ W, 218.31 feet to an iron pipe; thence S $67^{\circ}20'00''$ W, 51.19 feet to an iron pipe; thence S $28^{\circ}13'00''$ W, 135.85 feet to an iron pipe; thence S $30^{\circ}28'00''$ E, 51.37 feet to an iron pipe on the East-West Quarter Section line of said Section 28; Thence N $84^{\circ}37'00''$ W along said East-West Quarter section line, 561.81 feet to the PLACE OF BEGINNING containing 4.383 acres more or less and subject to all legal highways and other easements of records.