


THIS SURVEY IS RECORDED IN BOOK E PAGE 98 OF THE AUGLAIZE COUNTY ENGS OFF.

Scale:

NUSS SURVEY

BEING LOTS 43 & 44 IN P. WAGNER 1ST ADD IN THE VILLAGE OF FREYBURG

50' RW SIDNEY STREET

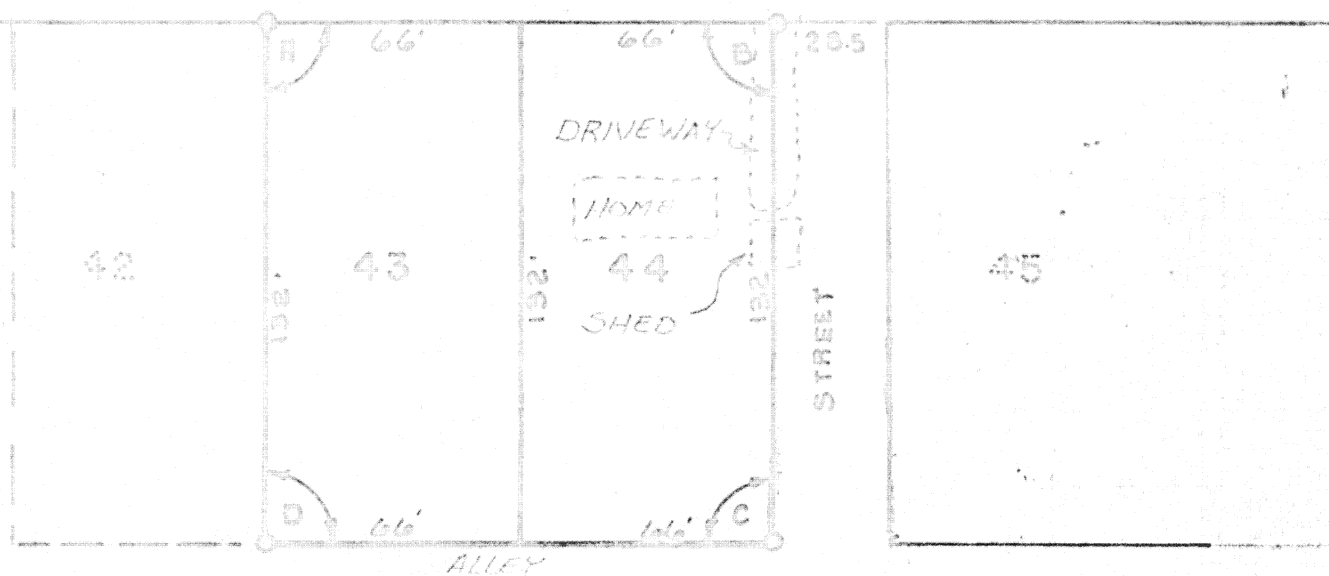


THIS SURVEY IS IN REFERENCE TO A SURVEY CONDUCTED BY: CLAYTON W. STIMMEL REG SUR. 4906 IN OCTOBER 29th 1969

ANGLES
R- 90° 23' 10"
B- 89° 36' 50"
C- 90° 23' 10"
D- 89° 36' 50"

LEGEND
X PK. NAIL FOUND
O IRON PIPE

Thomas W. Steinke

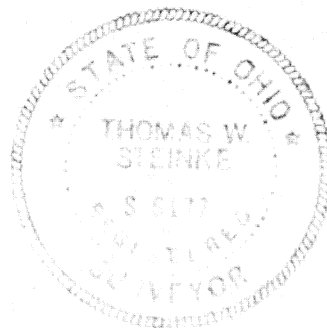

SURVEY CONDUCTED BY :
THOMAS W. STEINKE & ASSOC. INC.

123 W. AUGLAIZE STREET WAPAKONETA, O. 45895 PH. 738-7421

Signature by a representative of the County Health Dept.
denotes compliance with Health Regulations.
Signed: _____ Date _____

Signature by a representative of the Auglaize County Regional
Planning Commission denotes approval of this plat.
Signed: _____ Date _____

Signature by a representative of City with 3 mile limit juris-
diction or Twp. Trustees or Village with zoning jurisdiction
denotes approval of this plat. Signed: _____
for political S. D. of: _____ Date _____

Signature by a representative of the County Engineer's Dept.
denotes that this plat meets tax map plat requirements.
Signed: _____ Date _____

Thomas W. Steinke & Assoc., Inc.
Land Surveying
123 West Auglaize St.
Wapakoneta, Ohio 45895

Client NUSS FREYBURG OHIO
County AUGLAIZE Twp. PUSHKETA Sec. 13
Drawn by G. MCDONALD Scale 1" = 50' Drwg. No. _____
Checked by T. STEINKE Date JULY 30, 1979
Sheet _____ of _____

(T.C.S.R.G.E.)