


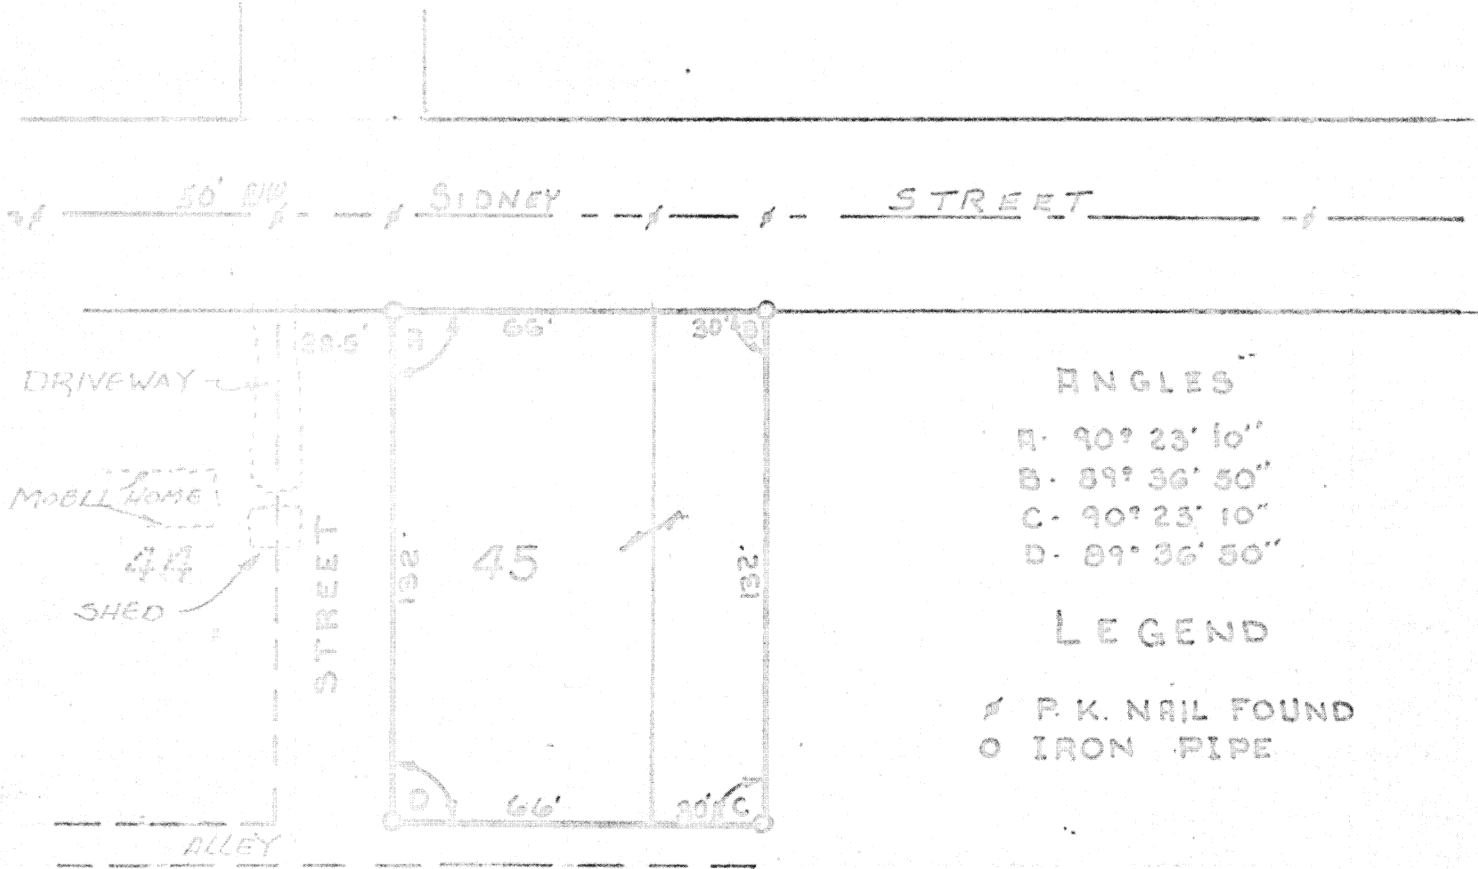

Scale: 1" = 50'


LIMBERT SURVEY

BEING LOT 45 OF F. WAGNERS ADD OF THE VILLAGE OF FREYBURG OHIO & A 30' X 132' PLOT ADJACENT EAST OF LOT 45'



THIS SURVEY IS IN REFERENCE TO A SURVEY CONDUCTED BY: CLAYTON H. STIMMEL REG. SUR. # 4906 IN OCTOBER 29, 1949.

Thomas W. Steinke

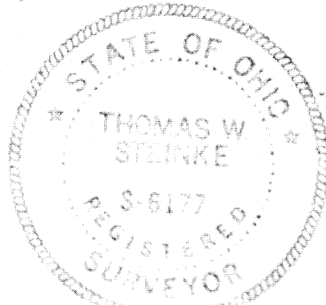

SURVEY CONDUCTED BY :
THOMAS W. STEINKE & ASSOC. INC.

123 W. AUGLAIZE STREET Wapakoneta, O. 45895 PH. 738-7421

Signature by a representative of the County Health Dept. denotes compliance with Health Regulations.

Signed: _____ Date _____

Signature by a representative of the Auglaize County Regional Planning Commission denotes approval of this plat.

Signed: _____ Date _____

Signature by a representative of City with 3 mile limit jurisdiction or Twp. Trustees or Village with zoning jurisdiction denotes approval of this plat. Signed: _____ Date _____

Signature by a representative of the County Engineer's Dept. denotes that this plat meets tax map plat requirements.

Signed: _____ Date _____

Thomas W. Steinke & Assoc., Inc.
Land Surveying
123 West Auglaize St.
Wapakoneta, Ohio 45895

Client LIMBERT
County AUGLAIZE Twp. Wapakoneta Sec. 15
Drawn by B. McDONALD Scale 1" = 50' Drwg. No. 72-315
Checked by T. STEINKE Date JULY 30 1979
Sheet _____ of _____ (T.C. S. R. E.)