

THIS SURVEY IS RECORDED IN BOOK E PAGE 100 OF THE AUGLAIZE CO. ENG'S. OFF.




BEING LOT 534 OF SAWYERS WEST ADDITION IN THE CITY OF WAPAKONETA, OHIO DUCHOUQUET TOWNSHIP, AUGLAIZE COUNTY PLAT RECORDED IN OLD PLAT BOOK 1 PAGE 87 OF THE AUGLAIZE COUNTY RECORDERS OFFICE.

HAINS SURVEY


MECHANIC

ST.


66' R/W

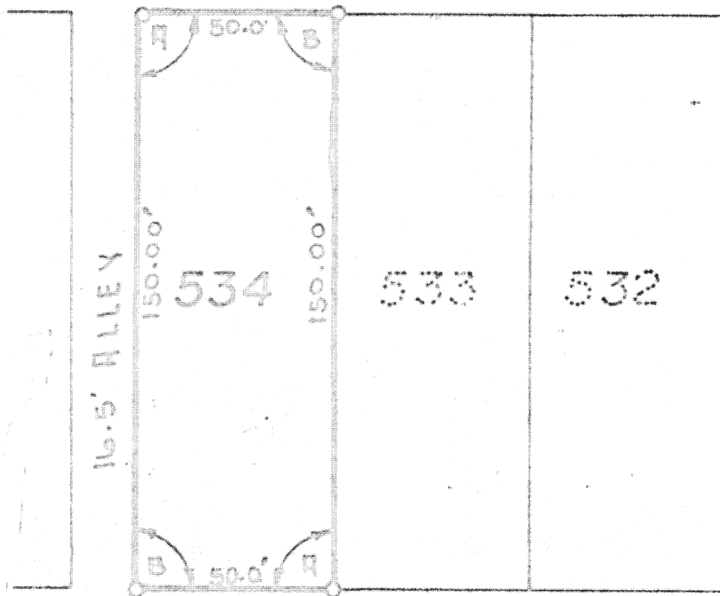

BUCHANAN ST. 66' R/W

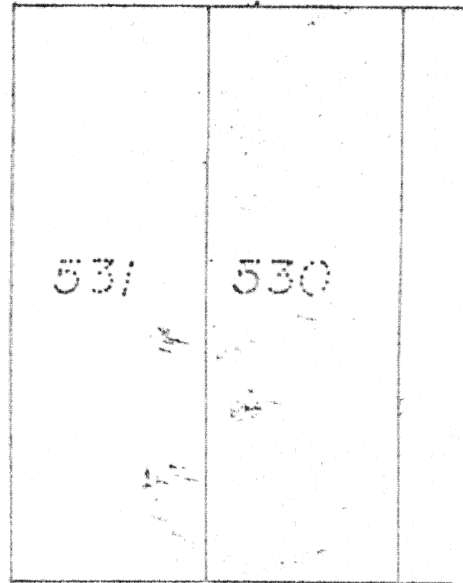

16.5' ALLEY

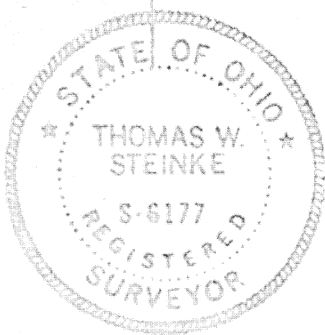

O IRON PIPE SET

ANGLES

A = 90° 42' 30"

B = 89° 17' 30"



SURVEY CONDUCTED BY :
THOMAS W. STEINKE & ASSOC. INC.

123 W. AUGLAIZE STREET WAPAKONETA, O. 45895 PH. 738-7421

Signature by a representative of City with 3 mile limit jurisdiction or Twp. Trustees or Village with zoning jurisdiction denotes approval of this plat. Signed: _____ Date _____ for political S. D. of: _____

Signature by a representative of the County Engineer's Dept. denotes that this plat meets tax map plat requirements. Signed: _____ Date _____

Thomas W. Steinke & Assoc., Inc.
Land Surveying
123 West Auglaize St.
Wapakoneta, Ohio 45895

Client HAINS
County AUGLAIZE Twp. DUCH Sec. 32
Drawn by G. McDONALD Scale 1" = 60' Drwg. No. _____
Checked by T. STEINKE Date AUGUST 20, 1979
Sheet 1 of 1

100

100

(S 5 S; R 16 E)