


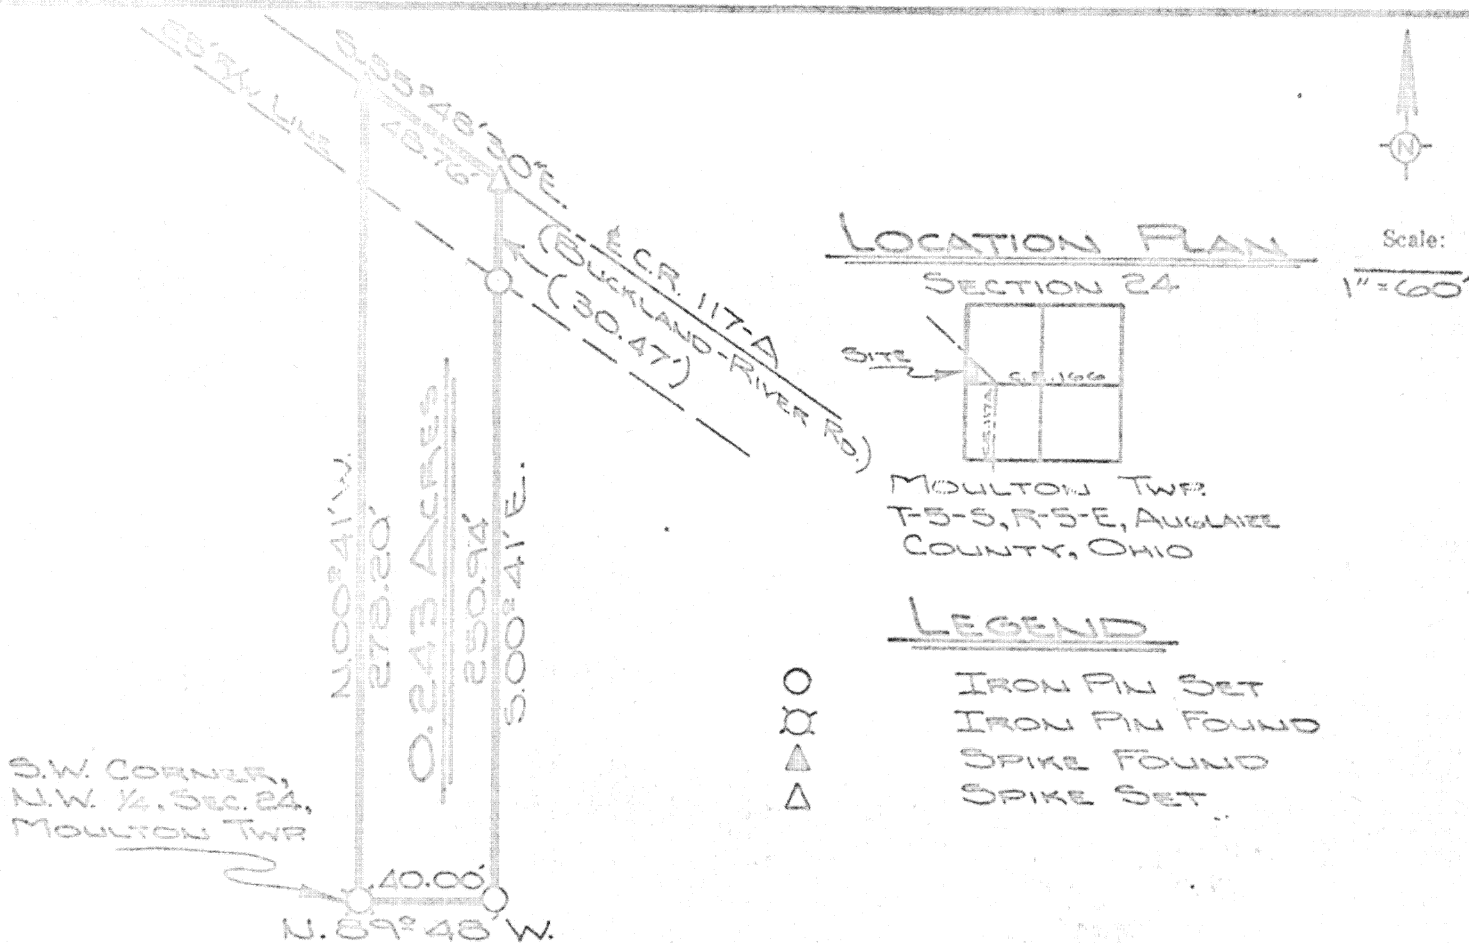

LOCATION PLAN

SECTION 24

Scale:

1"=60'

SITE



MOULTON TWP.
T-5-S, R-5-E, AUGLAIZE
COUNTY, OHIO

LEGEND



IRON PIN SET
IRON PIN FOUND
SPIKE FOUND
SPIKE SET

The following described tract of land is part of the Southwest Quarter of the Northwest Quarter of Section 24, Moulton Township, Town 5 South, Range 5 East, Auglaize County, Ohio and is more particularly described as follows:

The PLACE OF BEGINNING is an iron pin at the Southwest corner of the Northwest Quarter of Section 24, Moulton Township;

Thence N.00°41'W. along the West line of Section 24, Moulton Township a distance of 278.20 feet to a spike in the centerline of County Road 117-A, (formerly known as the Buckland-River Road);

Thence S.55°48'30"E. along the centerline of County Road 117-A, a distance of 48.76 feet to a spike;

Thence S.00°41'E. a distance of 250.94 feet to an iron pin, passing thru an iron pin at 30.47 feet in the South right-of-way line of County Road 117-A;

Thence N.89°48'W. a distance of 40.00 feet to an iron pin which was the PLACE OF BEGINNING.

Containing 0.243 acre of which 0.028 acre has been dedicated for highway purposes. The above described tract of land is subject to all legal easements. Previous deed reference: Vol.____, Pg.____. The above plat is recorded in Survey Book E, Page 107, in the Auglaize county Engineer's office.

ATTEST Doug Reinhart
Doug Reinhart
Reg. Surveyor # 6507

Signature by a representative of the County Health Dept. denotes compliance with Health Regulations.

Signed: _____ Date _____

Signature by a representative of the Auglaize County Regional Planning Commission denotes approval of this plat.

Signed: _____ Date _____

Signature by a representative of City with 3 mile limit jurisdiction or Twp. Trustees or Village with zoning jurisdiction denotes approval of this plat. Signed: _____

for political S. D. of: _____ Date _____

Signature by a representative of the County Engineer's Dept. denotes that this plat meets tax map plat requirements.

Signed: _____ Date _____

DOUG REINHART
LAND SURVEYING

Client CARL SCHLENKER
County AUGLAIZE Twp. MOULTON Sec. 24
Drawn by JOHN JAWERT Scale 1"=60' Drwg. No. 79-177
Checked by D.P.R. Date AUGUST 21, 1979
Sheet 1 of 1 (T 5 S; R 5 E)