

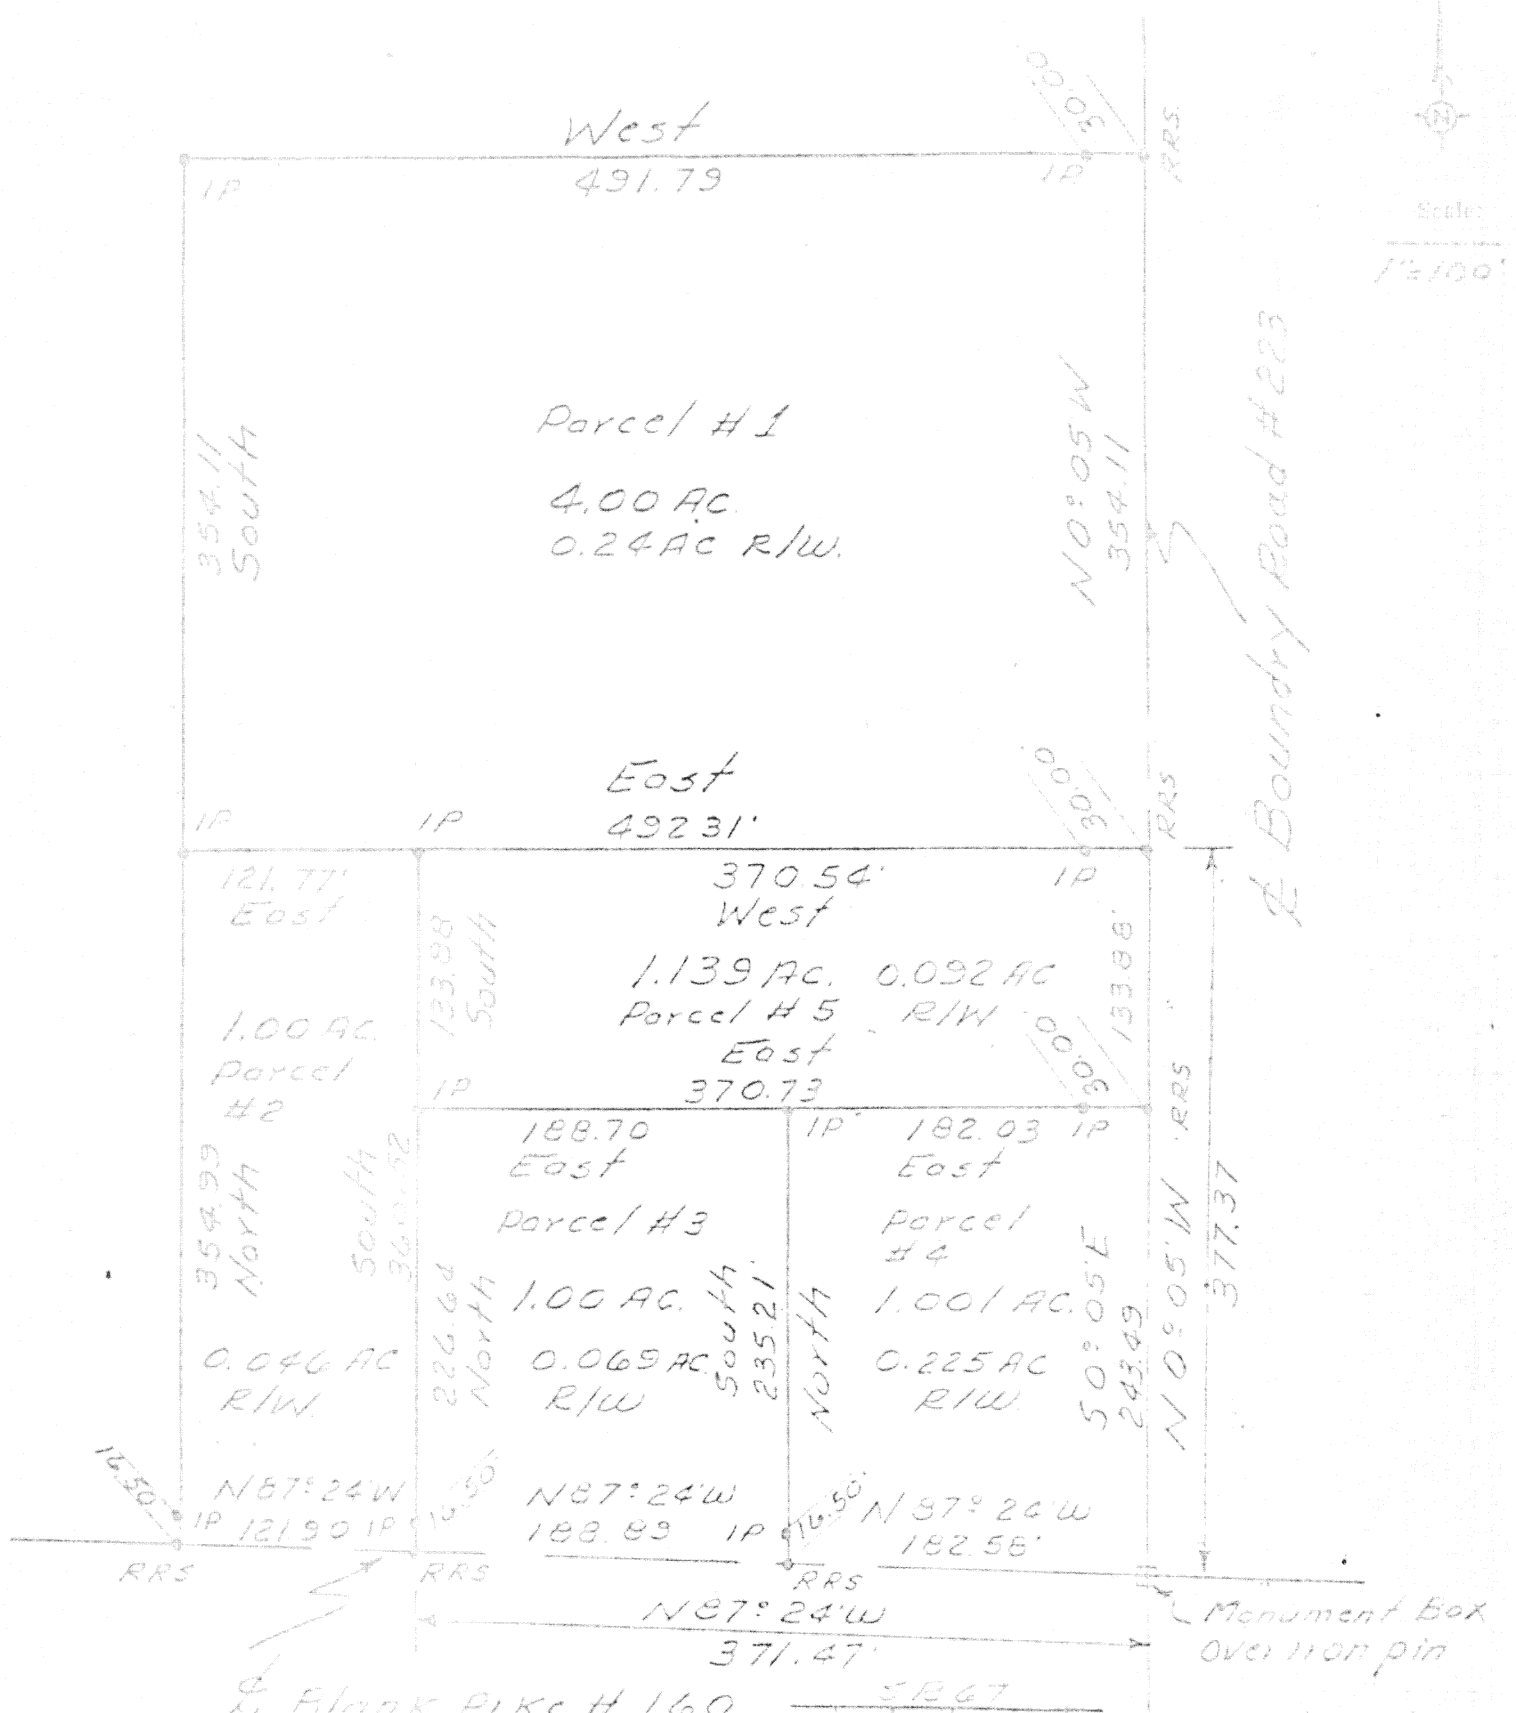


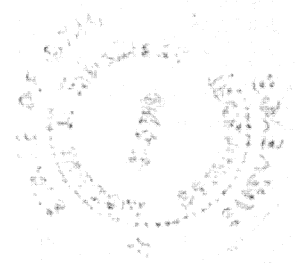

Bearings Determined by Previous Survey

- IP: Iron pipe
- RRS: Railroad Spike

Site

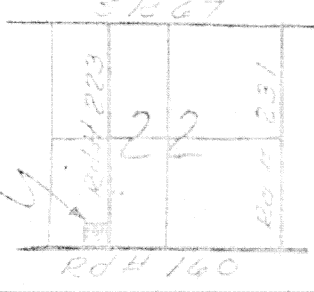

Signature by a representative of the County Health Dept. denotes compliance with Health Regulations.
Signed: _____ Date: _____

Signature by a representative of the Auglaize County Regional Planning Commission denotes approval of this plat.
Signed: _____ Date: _____

Signature by a representative of City with 3 mile limit jurisdiction or Twp. Trustees or Village with zoning jurisdiction denotes approval of this plat. Signed: _____ Date: _____

Signature by a representative of the County Engineer's Dept. denotes that this plat meets tax map plat requirements.
Signed: _____ Date: _____

Richard S. Morf
68-34701

Client Richard S. Morf - Joseph
County Auglaize Twp. Union
Drawn by Jim Enrick Scale 1"=100' Drwg. No. _____
Checked by _____ Date 3-15-79
Sheet 1 of 2