



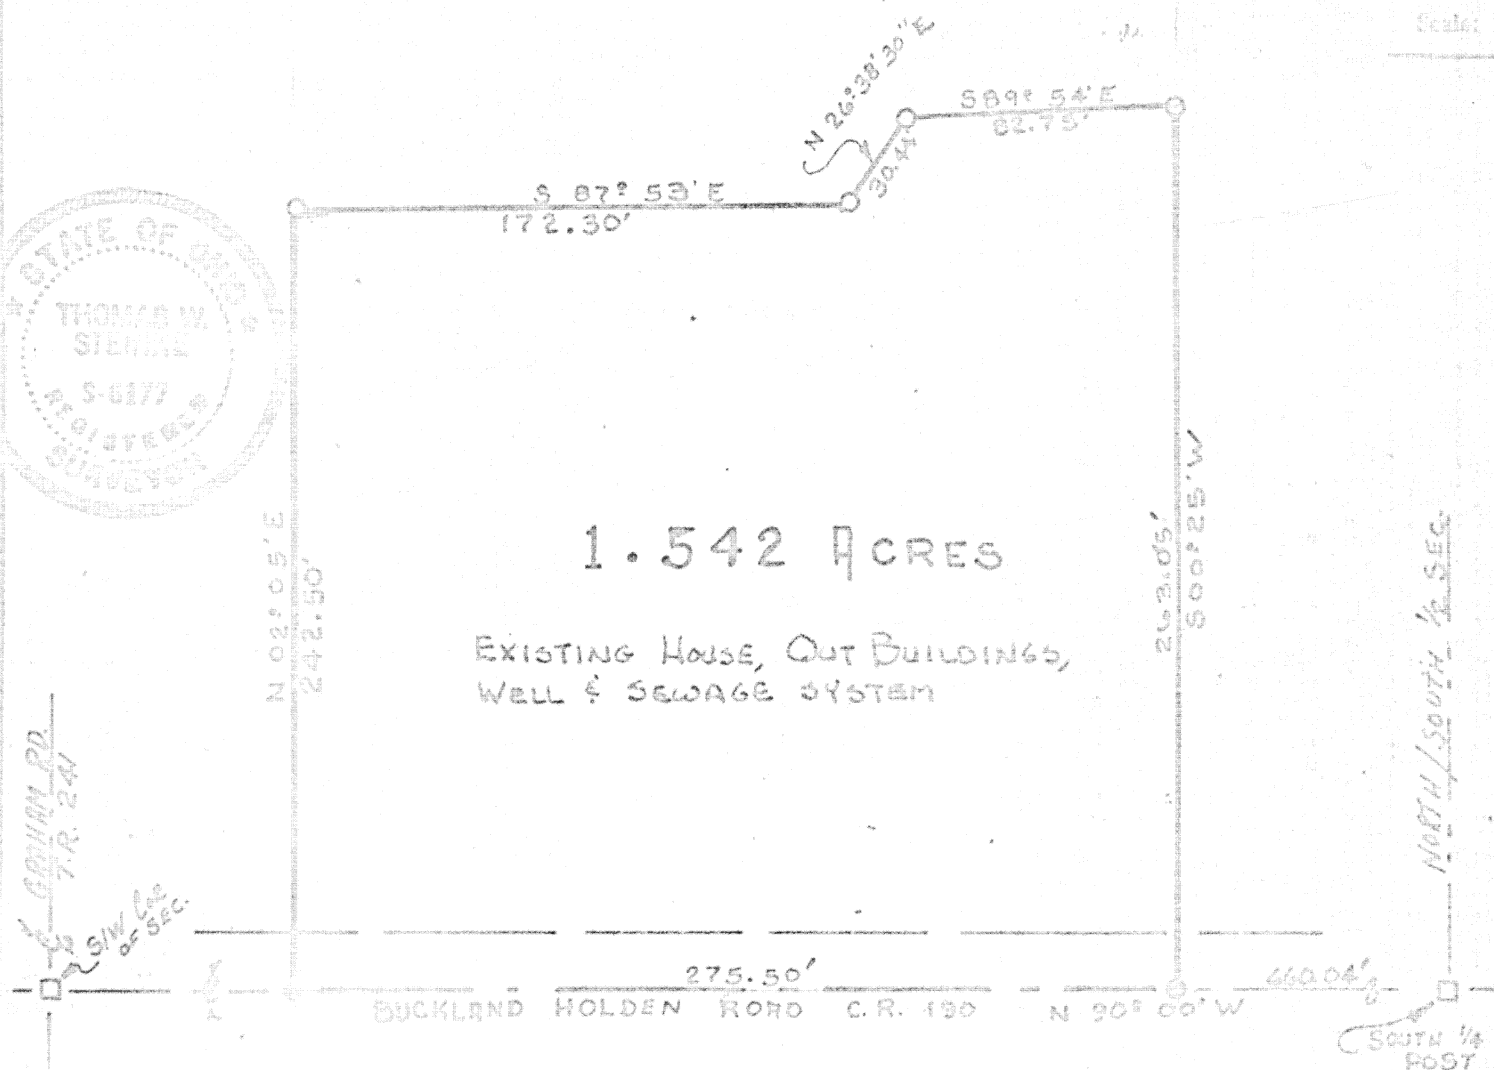

LOCATION

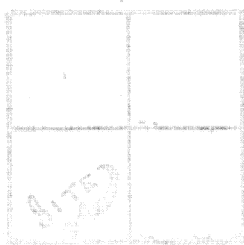

UNION TWP.
SEC. 1 W $\frac{1}{2}$
T-5-S-R-7E
HUGLIZE CO., O.

LEGEND

- AUG. CO. MON. BOX
- R. R. SPIKE
- IRON PIPE

Thomas W. Fenton



SURVEY CONDUCTED BY:
THOMAS W. STEINKE & ASSOC. INC.

123 W. AUGLAIZE STREET WAPAKONETA, O. 45895 PH 769-7421

Client ELICE KADIMAKIS
County HUGHES TOP GROUND Sec. 1
Drawn by G. McCOMBS Date 12/1/80 Drawn by 1/1
Checked by L. G. L. L. L. Date 12/1/80
Sheet 1 of 2 **121**

121

121

DESCRIPTION OF 1.542 ACRES

Being 1.542 Acres located in the west half of Section one T-9-S-R-7-3 Union Township, Auglaize County, Ohio and being further described as follows.

Commencing at the south/east corner of the south/west quarter of section one Union Township, said corner being marked by a Auglaize County Monument box, and being a point on the centerline of Buckland Holden Road (C.R. 190) also a point on the south line of said section.

Thence in a westerly direction with the centerline of C.R. 190 and the south line of said section N $90^{\circ} 00'$ W a distance of 660.04 feet to a Railroad Spike and the PLACE OF BEGINNING for the parcel of land herein described.

Thence continuing N $90^{\circ} 00'$ W along said centerline and section line a distance of 275.50 feet to a Railroad Spike, marking the south/west corner of this parcel.

Thence N $32^{\circ} 05'$ E a distance of 242.50 feet to a Iron Pipe.

Thence S $27^{\circ} 53'$ E a distance of 172.30 feet to a Iron Pipe.

Thence N $26^{\circ} 32' 30''$ E a distance of 30.44 feet to a Iron Pipe.

Thence S $80^{\circ} 54'$ E a distance of 82.75 feet to a Iron Pipe, marking the north/east corner of this parcel.

Thence S $00^{\circ} 25'$ W a distance of 263.05 feet to a Railroad Spike in the centerline of Buckland Holden Road (C.R. 190) and a point on the south line of said section, also being the PLACE OF BEGINNING for this parcel.

Containing in all 1.542 Acres and being subject to any and all easements and Right-of Way of record.

This survey is recorded in Book E Page 121 of the Auglaize County Engineers Office survey records.

Survey and description prepared by: Thomas W. Steinke and Assoc., Inc.
123 West Auglaize Street Wapakoneta, Ohio this 4th day of Oct., 1979.