



NEW PLAT CARRYING
LAND'S SURVEY
LIMIT DISTANCE
ACROSS 10/12/17

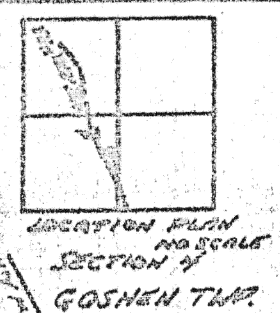

REFERENCE: STATE OF OHIO TRANSPORTATION
DEPT. PLANS FOR U.S. ROUTE NO. 33,
S.H. # 168, SEC. D, AUGLAIZE COUNTY
DATED 1933

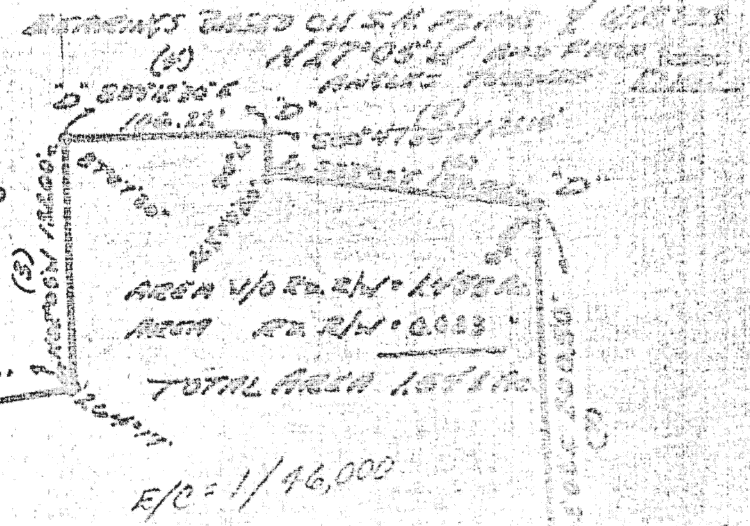

Being a parcel of
land situated in the
east half of the south-
west quarter of Section 4,
T 6 S, R 8 E, Goshen
Township, Auglaize County,
Ohio, and more fully des-
cribed as follows:

Commencing for reference
at the county monument box set
over the southeast corner of the
southwest quarter of Section 4;
thence north along the half section
line of Section 4 for a distance of
682.70' to a R.R. Spike set at the
point of intersection of the north-south
half section line with the centerline of
U.S. Route No. 33 (this point being
Sta. 46 plus 85.00 as reference to the
centerline survey State of Ohio, Dept.
of Transportation Plans S.H. # 168, Sec. D,
Auglaize County dated 1933); thence N 27° 05' W
along the centerline of U.S. Route No. 33 for a
distance of 707.52' to a R.R. Spike set at the
point of beginning; thence continuing N 27° 05' W
along the centerline of U.S. Route No. 33 for a
distance of 118.93' to a point on the centerline
of U.S. Route No. 33 marked by a R.R. Spike set;
thence easterly with an interior angle of 70° 45'
bearing S 62° 12' E for a distance of 127.74' to
a point marked by a iron pipe set and passing
through an iron pipe set at 31.78' to indicate
the eastern right of way line for U.S. Route #33;
thence northerly with an interior angle of 264° 11'
bearing N 62° 05' E for a distance of 152.00' to
a point marked by a iron pipe set; thence easterly
with an interior angle of 87° 07' 30" bearing
S 60° 12' 30" E for a distance of 106.22' to a point
marked by a iron pipe set; thence southerly with an interior angle of 90° bearing
S 62° 47' 12" W for a distance of 21.15' to a point marked by a iron pipe set; thence
easterly with an interior angle of 265° 49' 30" bearing S 65° 02' E for a distance of 139.50'
to a point marked by a iron pipe set; thence southerly with an interior angle of 99° 05'
bearing S 62° 03' E for a distance of 202.50' to a point marked by a iron pipe set; thence
westerly with an interior angle of 90° 36' bearing S 67° 16' W for a distance of 312.35' to
the point of beginning and passing through an iron pipe set at 237.57' to indicate the
eastern right of way line for U.S. Route No. 33. Said
parcel of land contains 1.54 acres and is subject to all
legal highways consisting of C.O.83 and all easements of record.


AREA 1/2 R 2 1/4 W = 1.458 A.
AREA 1/2 R 2 1/4 W = 0.083 A.
TOTAL AREA 1.541 A.
E/C = 1/46,000

Signature by a representative of the County Health Dept.
denotes compliance with Health Regulations.
Signed: _____ Date: _____

Signature by a representative of the Auglaize County Regional
Planning Commission denotes approval of this plat.
Signed: _____ Date: _____

Signature by a representative of City with 3 mile limit juris-
diction or Twp. Trustees or Village with zoning jurisdiction
denotes approval of this plat. Signed: _____ Date: _____

Signature by a representative of the County Registrar's Dept.
denotes that this plat meets tax map and requirements.
Signed: _____ Date: 11-2-37

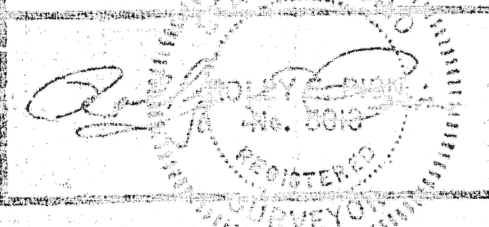

Client JERRY DICKS (PART OF CEN. TOWN ACRES)
County AUGLAIZE Twp. GOSHEN Sec. 4
Drawn by R.P. Scale 1"=100' Date NOV. 11, 1937
Checked by R.P. Sheet 1 of 1