



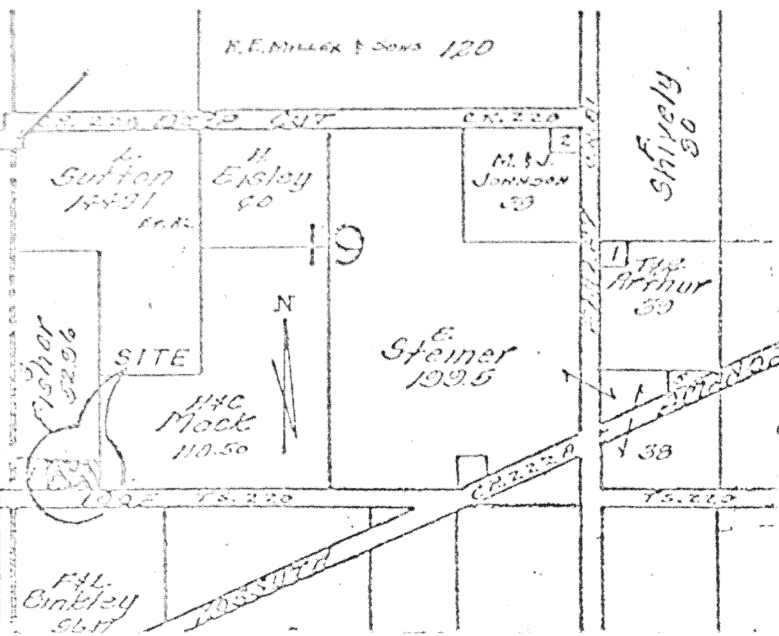

VICINITY MAP
(NO SCALE)

PLAT OF A SURVEY
IN THE SOUTHWEST 1/4 OF SECTION 19
T4S-R5E, LOGAN TOWNSHIP,
AUGLAIZE COUNTY, OHIO

Thomas L. Sheldon
Thomas L. Sheldon
Reg. Surveyor #4620

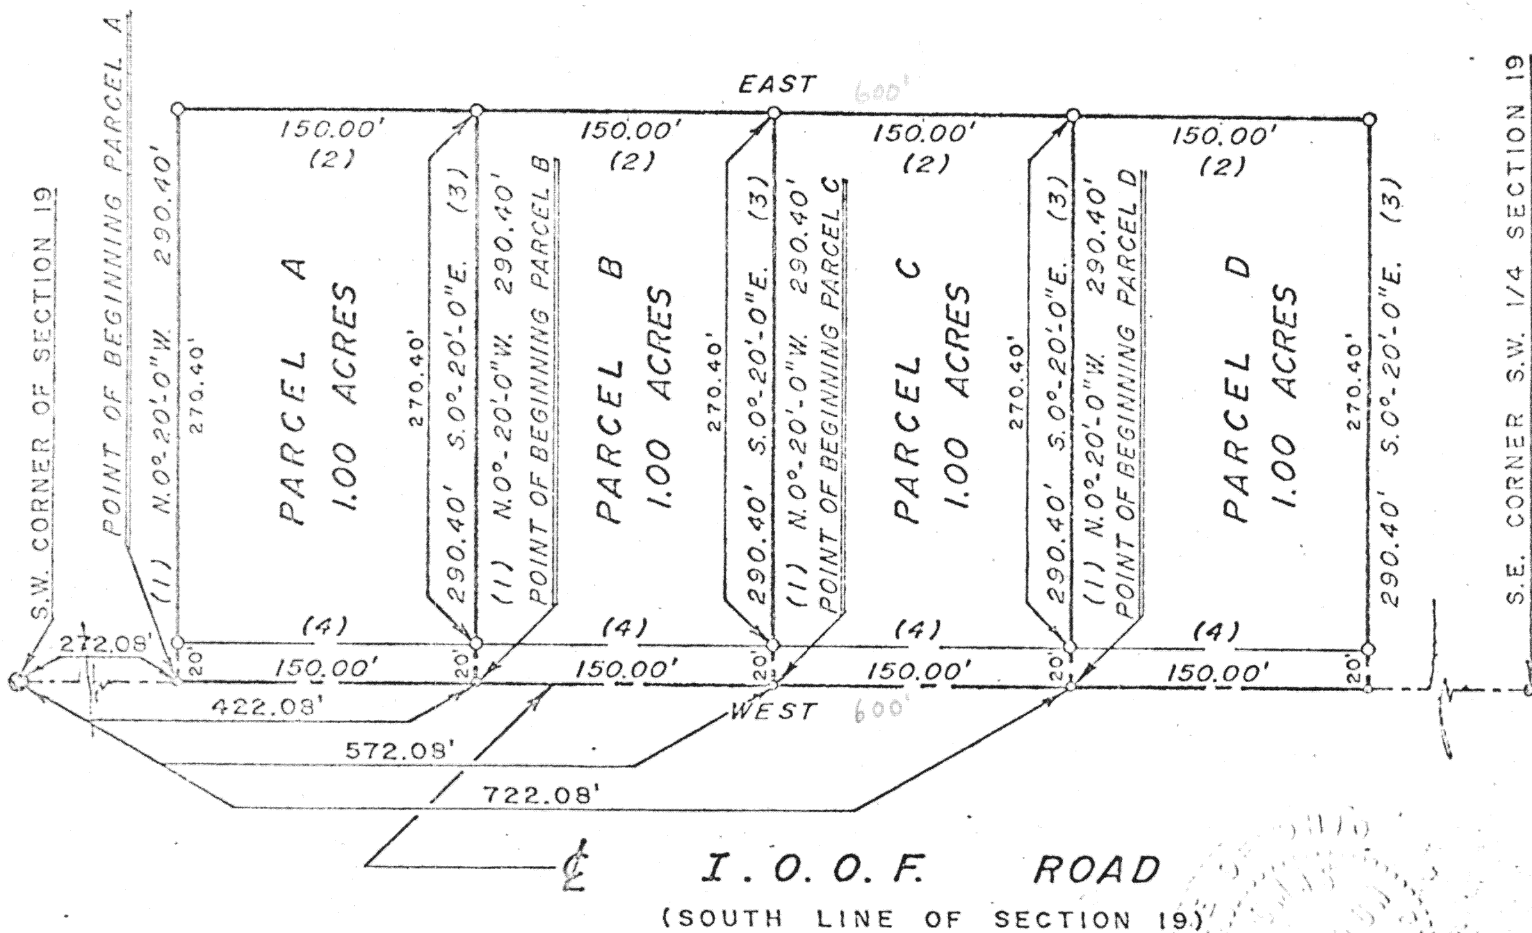

I. O. O. F. ROAD

(SOUTH LINE OF SECTION 19)

LEGEND

- ⊙ : Denotes NAIL & SHINER FOUND
- : Denotes RAILROAD SPIKE FOUND
- : Denotes P.K. NAIL SET
- : Denotes 5/8" IRON PIN SET

Signature by a representative of the County Engineer's Dept. denotes that this plat meets tax map plat requirements.

Signed: _____ Date _____

Signature by a (representative of the) County Commissioner(s) denotes approval of this plat.

Signed: _____ Date _____

Signature by a representative of the County Health Dept. denotes compliance with Health Regulations.

Signed: _____ Date _____

Signature by a representative of the Auglaize County Regional Planning Commission denotes approval of this plat.

Signed: _____ Date _____

SHELDON & ASSOC. INC.



Client GEORGE FISHER

County AUGLAIZE Township LOGAN Section 19

Drawn by DAN R. FUNK Scale 1" = 100' Drawing No. 9393

Checked by _____ Date JUNE 6, 1979

Sheet 1 of 5

(T4S-R5E)