
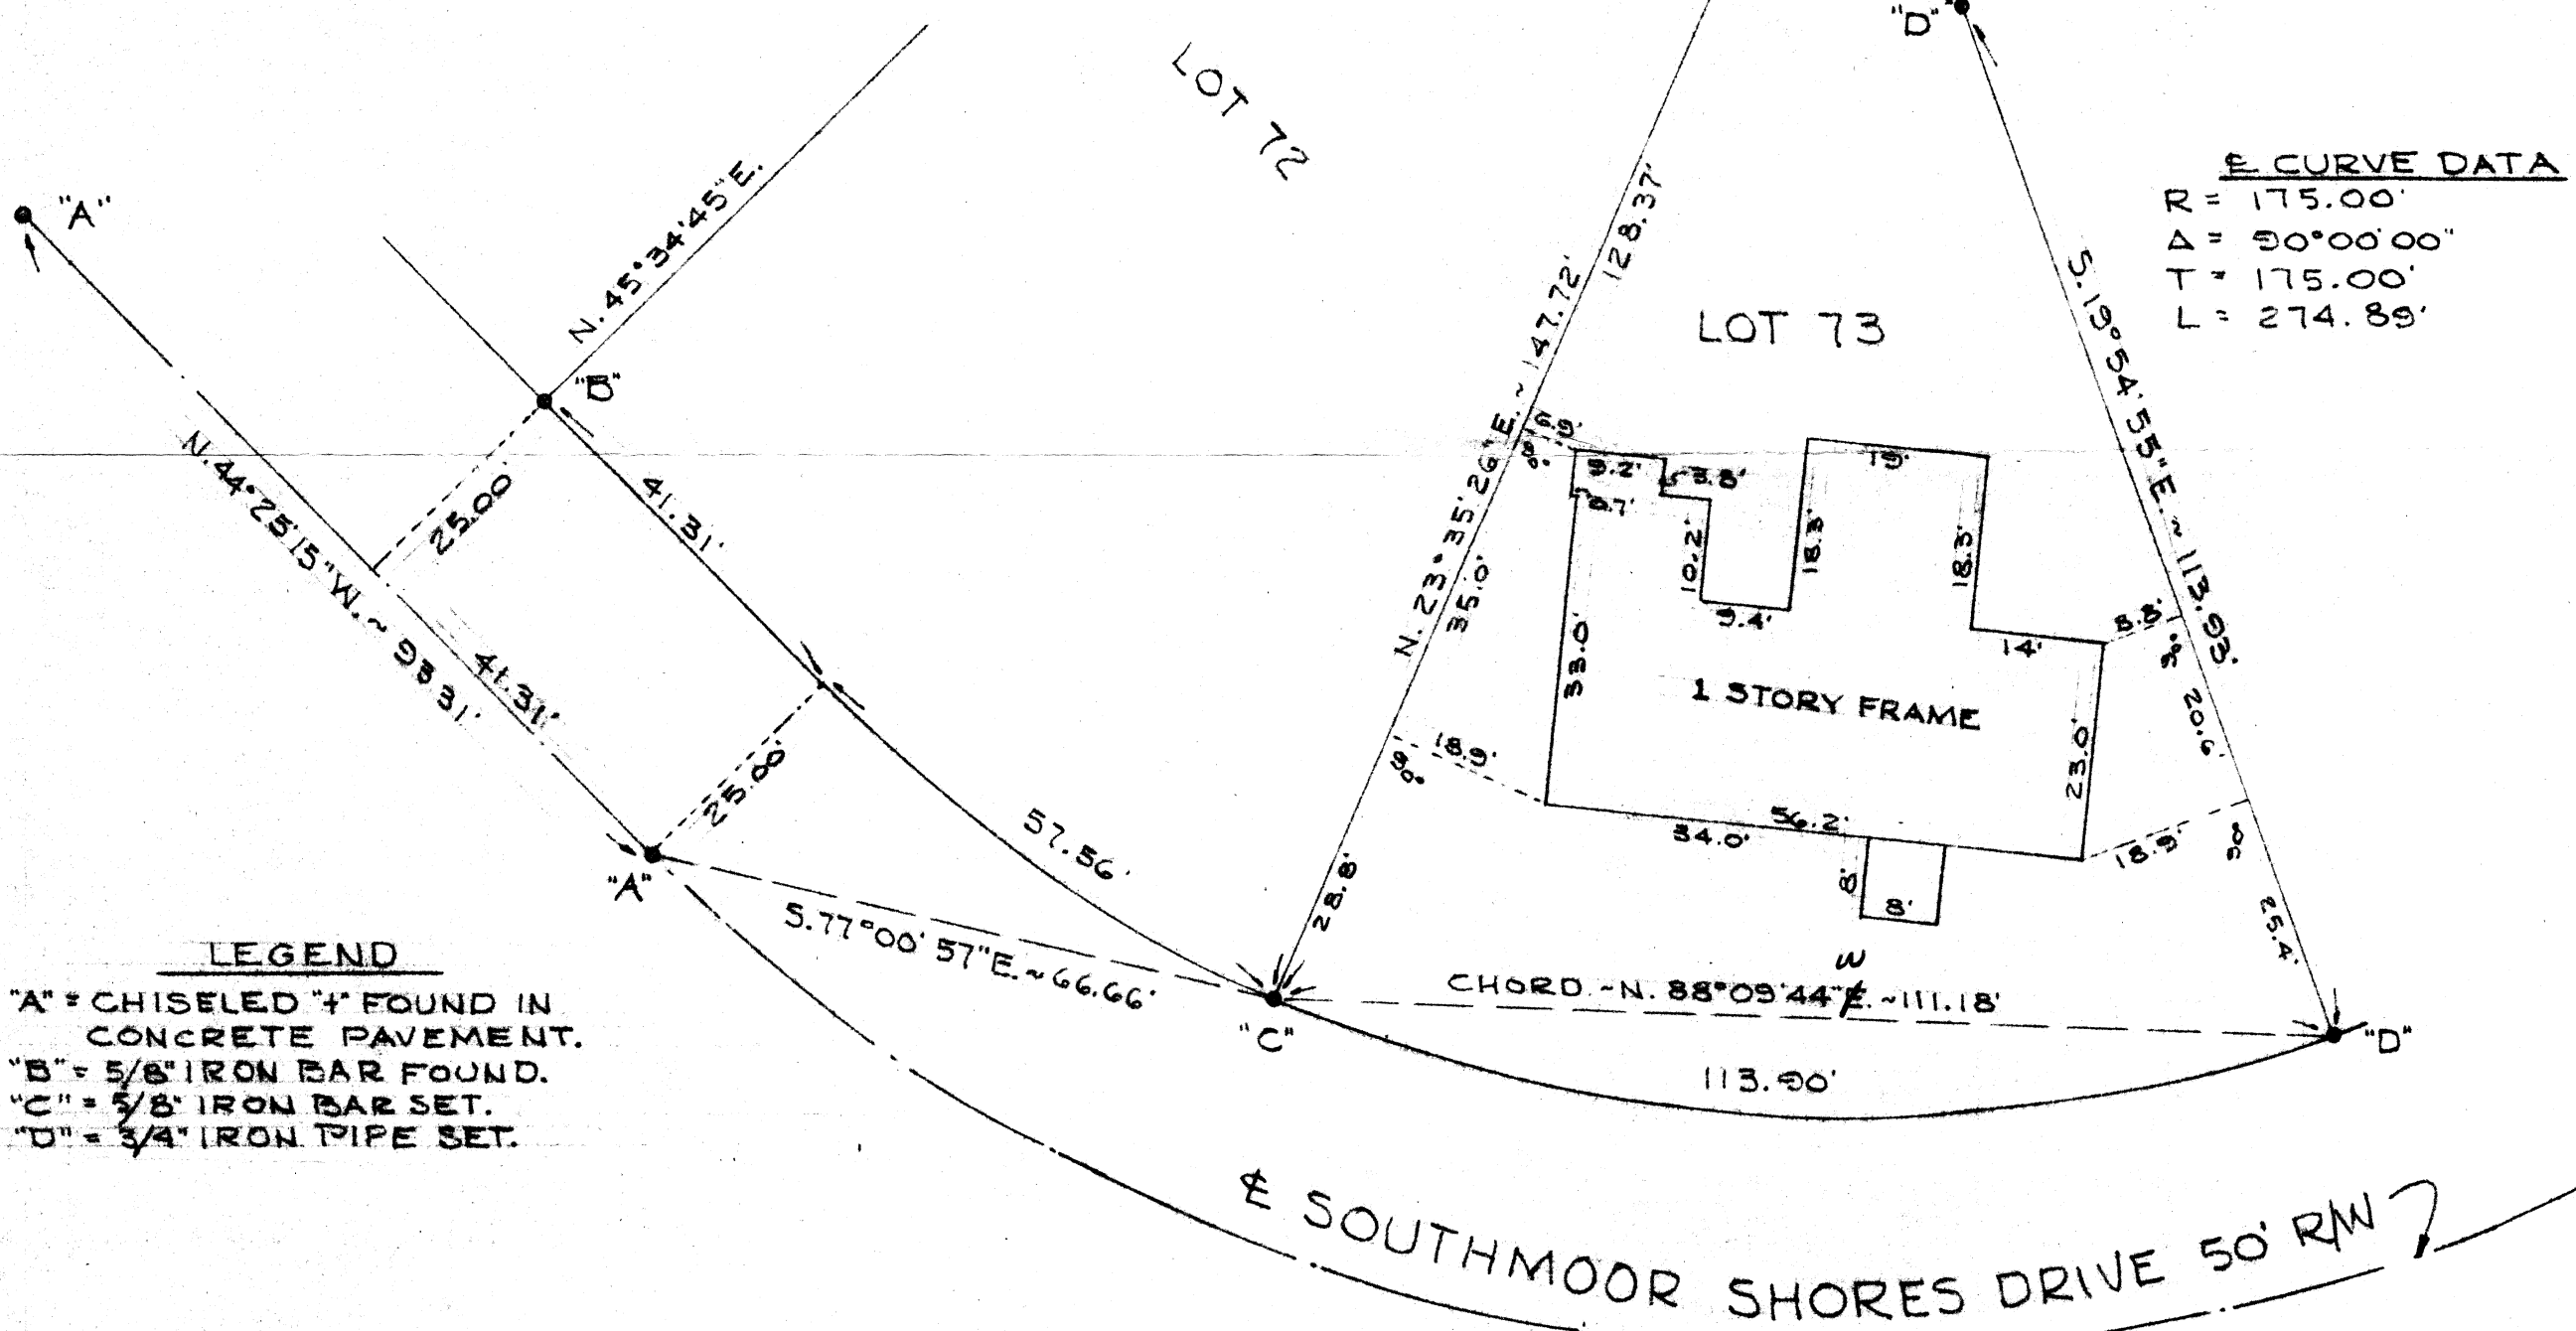


SURVEY OF LOT N^o 73 OF SOUTHMOOR SHORES SUBDIVISION, IN SECTION 17, TOWN G SOUTH, RANGE 4 EAST, (ST. MARYS TOWNSHIP), AUGLAIZE COUNTY, OHIO.


SCALE: 1"=20'

AUGUST, 1979

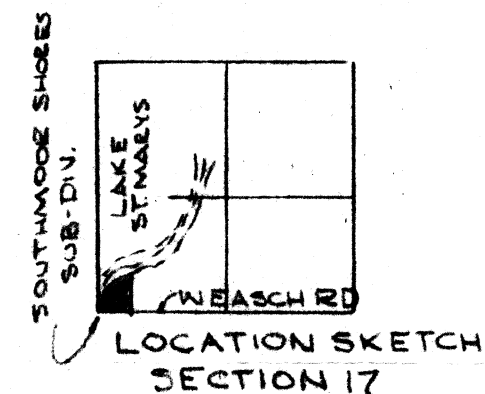

E CURVE DATA


R =	175.00'
Δ =	50° 00' 00"
T =	175.00'
L =	274.89'

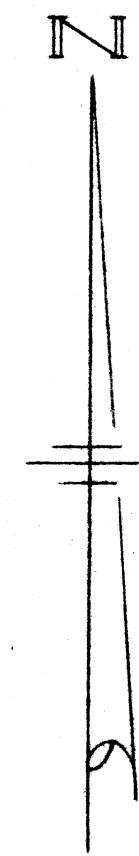

SCALE: 1"=20'

LEGEND

- "A" = CHISELED "I" FOUND IN CONCRETE PAVEMENT.
- "B" = 5/8" IRON BAR FOUND.
- "C" = 5/8" IRON BAR SET.
- "D" = 3/4" IRON PIPE SET.

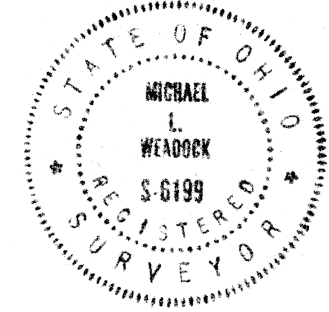

SURVEYED BY Michael L. Weadock
 MICHAEL L. WEADOCK
 REGISTERED SURVEYOR N^o 6199

Chord BEARING changed
 To N 88° 09' 44" W for Telecom
 8/1979 DWC