



7S Township 4E Range 15 Section German Township Auglaize County

* A Governor's Deed known as Amended House Bill No. 525 passed by the 107th General Assembly of the State of Ohio conveys the ownership of the Miami & Erie Canal to the Village of New Bremen.

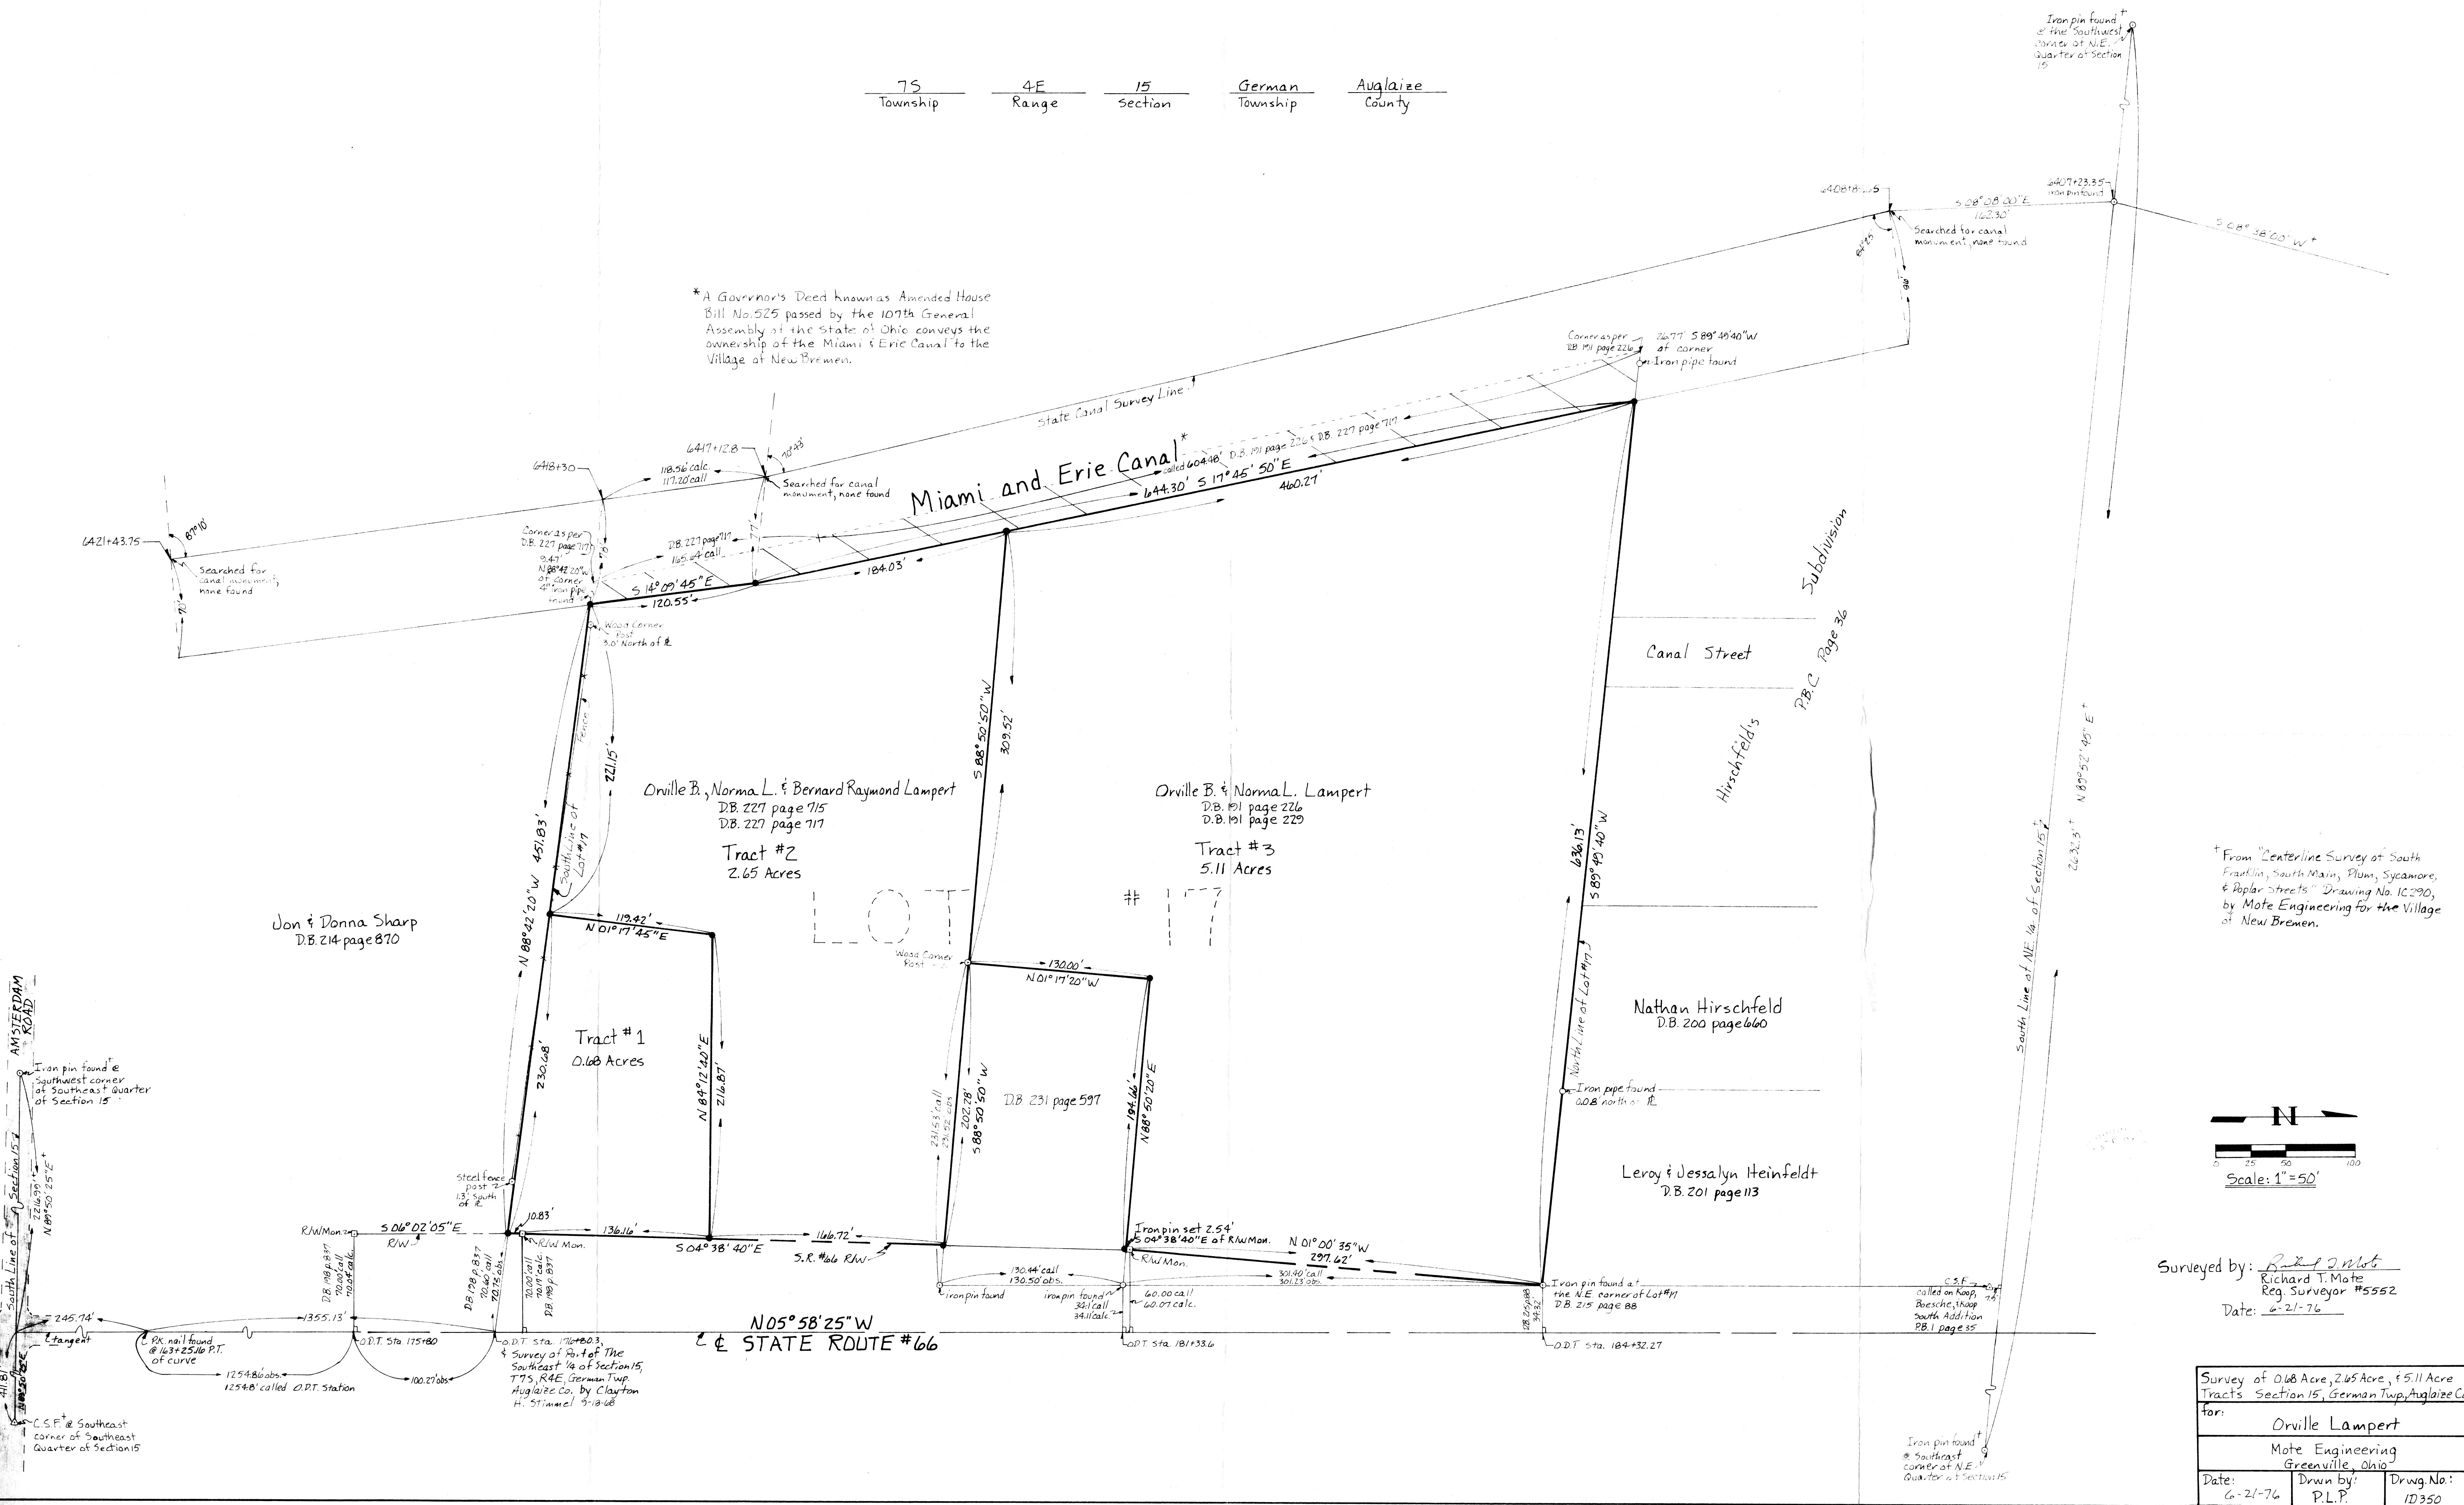

† From "Centerline Survey of South Franklin, South Main, Plum, Sycamore, & Poplar Streets" Drawing No. 10390, by Mote Engineering for the Village of New Bremen.

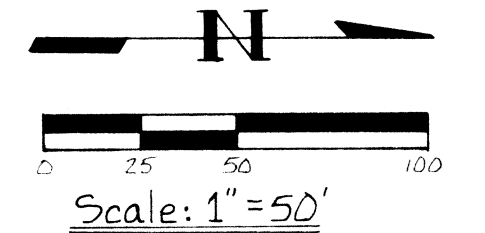

Surveyed by: Richard T. Mote
Reg. Surveyor #5552
Date: 6-21-76

Survey of 0.68 Acre, 2.65 Acre, & 5.11 Acre Tracts Section 15, German Twp, Auglaize Co. for: Orville Lampert		
Mote Engineering Greenville, Ohio		
Date: 6-21-76	Drawn by: P.L.P.	Drwg. No.: 10350