


DAMMEYER SURVEY
 PART OF THE EAST HALF OF SECTION 4,
 TOWN G SOUTH, RANGE 4 EAST, (CITY
 OF ST. MARYS), ST. MARYS TOWNSHIP,
 AUGLAIZE COUNTY, OHIO (2.311 ACRES)
 NOVEMBER, 1977
 SCALE: 1" = 30'

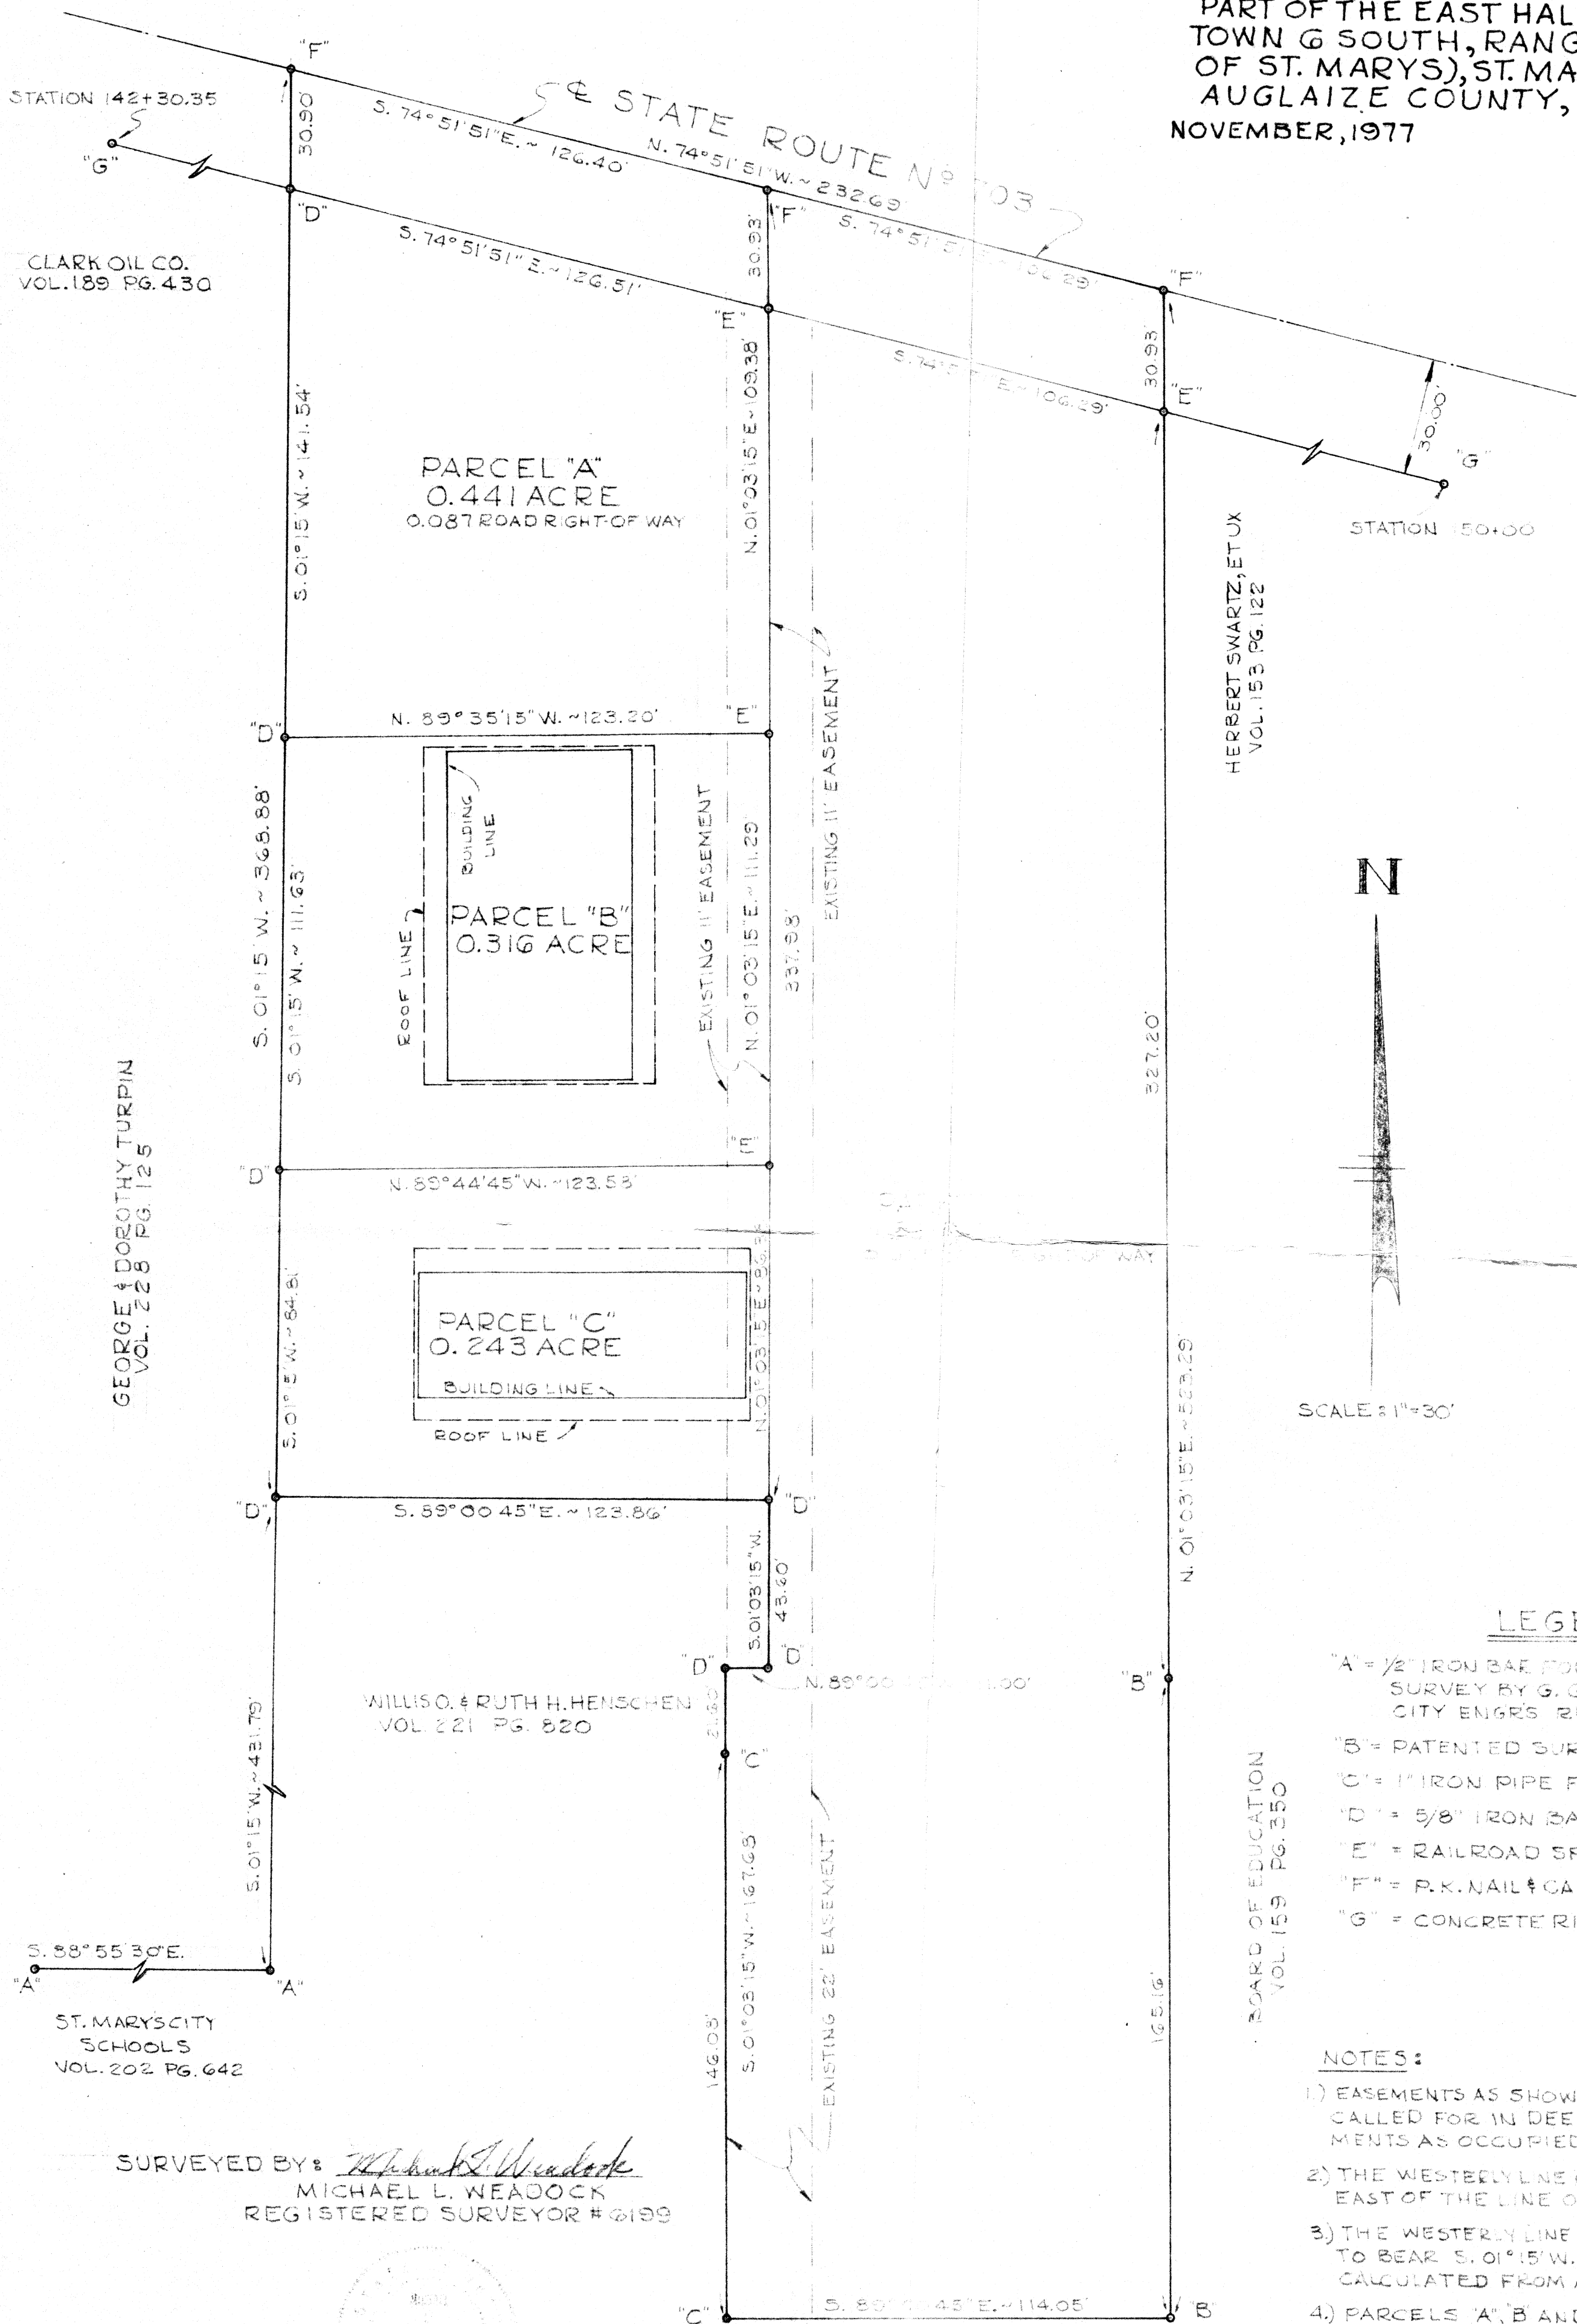

LEGEND

- "A" = 1/2" IRON BAR FOUND FROM SCHOOL BOARD SURVEY BY G. GEESLIN (OCT. 1968) SEE CITY ENGRS RECORDS X-H-125 & X-H-215.
- "B" = PATENTED SURVEY STAKE FOUND.
- "C" = 1" IRON PIPE FOUND
- "D" = 5/8" IRON BAR SET
- "E" = RAILROAD SPIKE SET
- "F" = P.K. NAIL & CAP SET
- "G" = CONCRETE RIGHT-OF-WAY MONUMENT FOUND

NOTES:

- 1) EASEMENTS AS SHOWN ON THIS DRAWING ARE AS CALLED FOR IN DEEDS. HOWEVER THESE EASEMENTS AS OCCUPIED ARE EAST OF DEED LOCATIONS.
- 2) THE WESTERLY LINE OF THIS SURVEY IS APPROX. 1.2'± EAST OF THE LINE OF OCCUPANCY (EXIST FENCE.)
- 3) THE WESTERLY LINE OF THIS SURVEY WAS ASSUMED TO BEAR S. 01° 15' W. ALL OTHER BEARINGS WERE CALCULATED FROM ANGLES TURNED.
- 4) PARCELS "A", "B" AND "C" WERE SURVEYED AS SHOWN FOR MORTGAGE PURPOSES, AND ARE NOT INTENDED FOR SUBDIVISION PURPOSES.
- 5) REFERENCE IS MADE TO SURVEYS BY GORDON L. GEESLIN (SEE CITY ENGRS RECORDS X-H-125 AND X-H-215), DATED OCT. 1968 & DEC. 1974 RESPECTIVELY.

SURVEYED BY: *Michael L. Weadock*
 MICHAEL L. WEADOCK
 REGISTERED SURVEYOR #6199



W.H. & CLARABEL ZWIEBEL
 VOL. 190 PG. 824