




SURVEY OF LOTS 16 AND 17 OF
ORIGINAL PLAT OF WAPAKONETA

Scale:
1" = 60'

LEGEND:

- ✕ P.K. NAIL FOUND
- IRON PIN FOUND
- IRON PIN SET

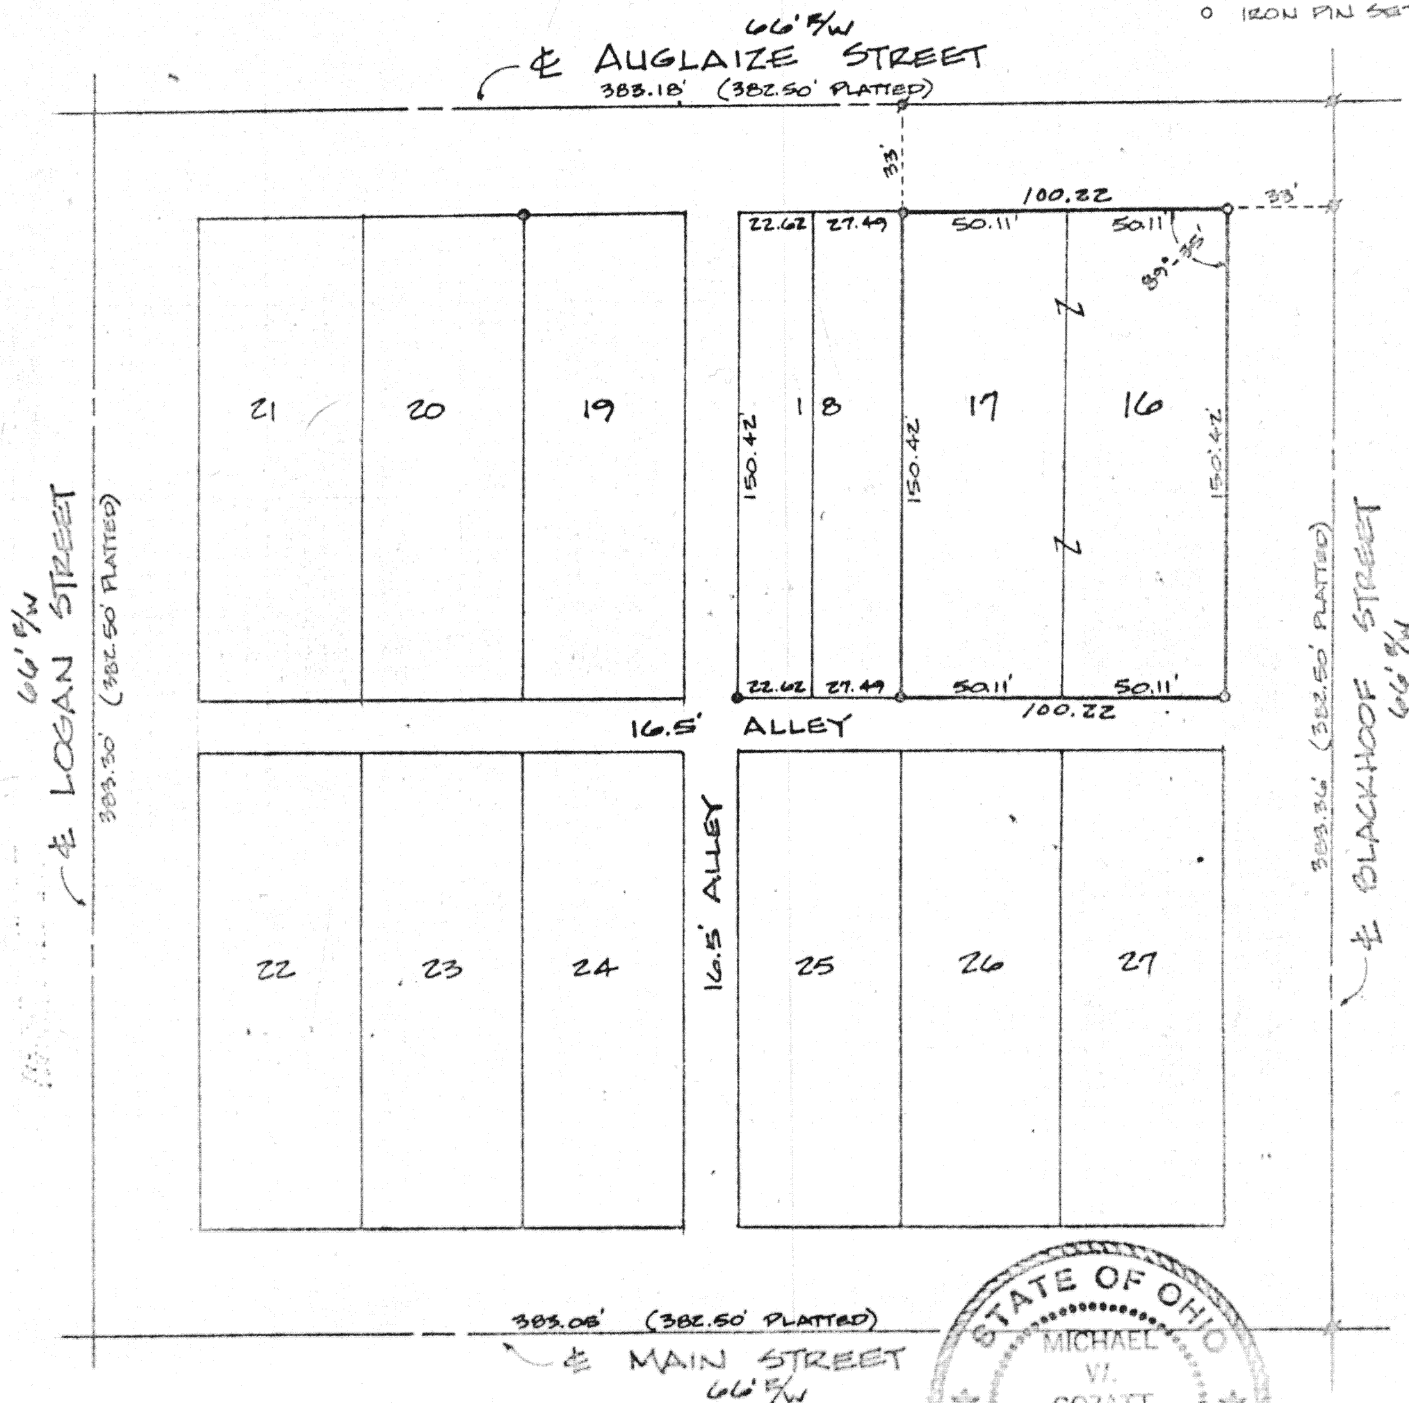

Michael W. Cozatt



Signature by a representative of the County Health Dept.
denotes compliance with Health Regulations.
Signed: _____ Date _____

Signature by a representative of the Auglaize County Regional
Planning Commission denotes approval of this plat.
Signed: _____ Date _____

Signature by a representative of City with 3 mile limit juris-
diction or Twp. Trustees or Village with zoning jurisdiction
denotes approval of this plat. Signed: _____ Date _____
for political S. D. of: _____

Signature by a representative of the County Engineer's Dept.
denotes that this plat meets tax map plat requirements.
Signed: _____ Date _____

178

E-178

Client HOME SAVINGS AND LOAN
County AUGLAIZE Twp. DUCHOUQUET Sec. 32
Drawn by MBS Scale 1" = 60' Drwg. No. _____
Checked by MC Date DEC, 1979
Sheet 1 of 1 (T 5 S: R 6 E)

178