

SURVYORS DESCRIPTION



The following described tract of land is part of the Southwest Quarter of the Southwest Quarter of Section 14, Towa 5 South, Range 7 East, Union, Township, Auglaize, County, Ohio, and is more particularly described as follows, Scale:


The PLACE of BEGINNING being a Boat Spike at the intersection of the center line of Ohio State Route # 67 and the center line of the Wrestle Creek Road # 231, Thence North along the center line of the Wrestle Creek Road # 231, 178.00 feet to a Railroad Spike.

Thence North $89^{\circ}56'20''$ East (passing through an iron pipe set at 30.00 feet) 348.00 feet to an iron pipe set on the Westerly bank of an open creek.

Thence South (and parallel to the center line of the Wrestle Creek Road #231) 178.00 feet to a Boat Spike in the center of Ohio State Route #67.

Thence South $89^{\circ}56'20''$ West (along the center line of Ohio State Route # 67) 348.00 feet to the Boat Spike at the intersection of the center line of the Wrestle Creek Road #231, which was the PLACE of BEGINNING.

The above described tract of land contains 1.422 acres more or less and is subject to 0.361 acres more or less dedicated to the public for highway purposes and to all other legal easements of record.

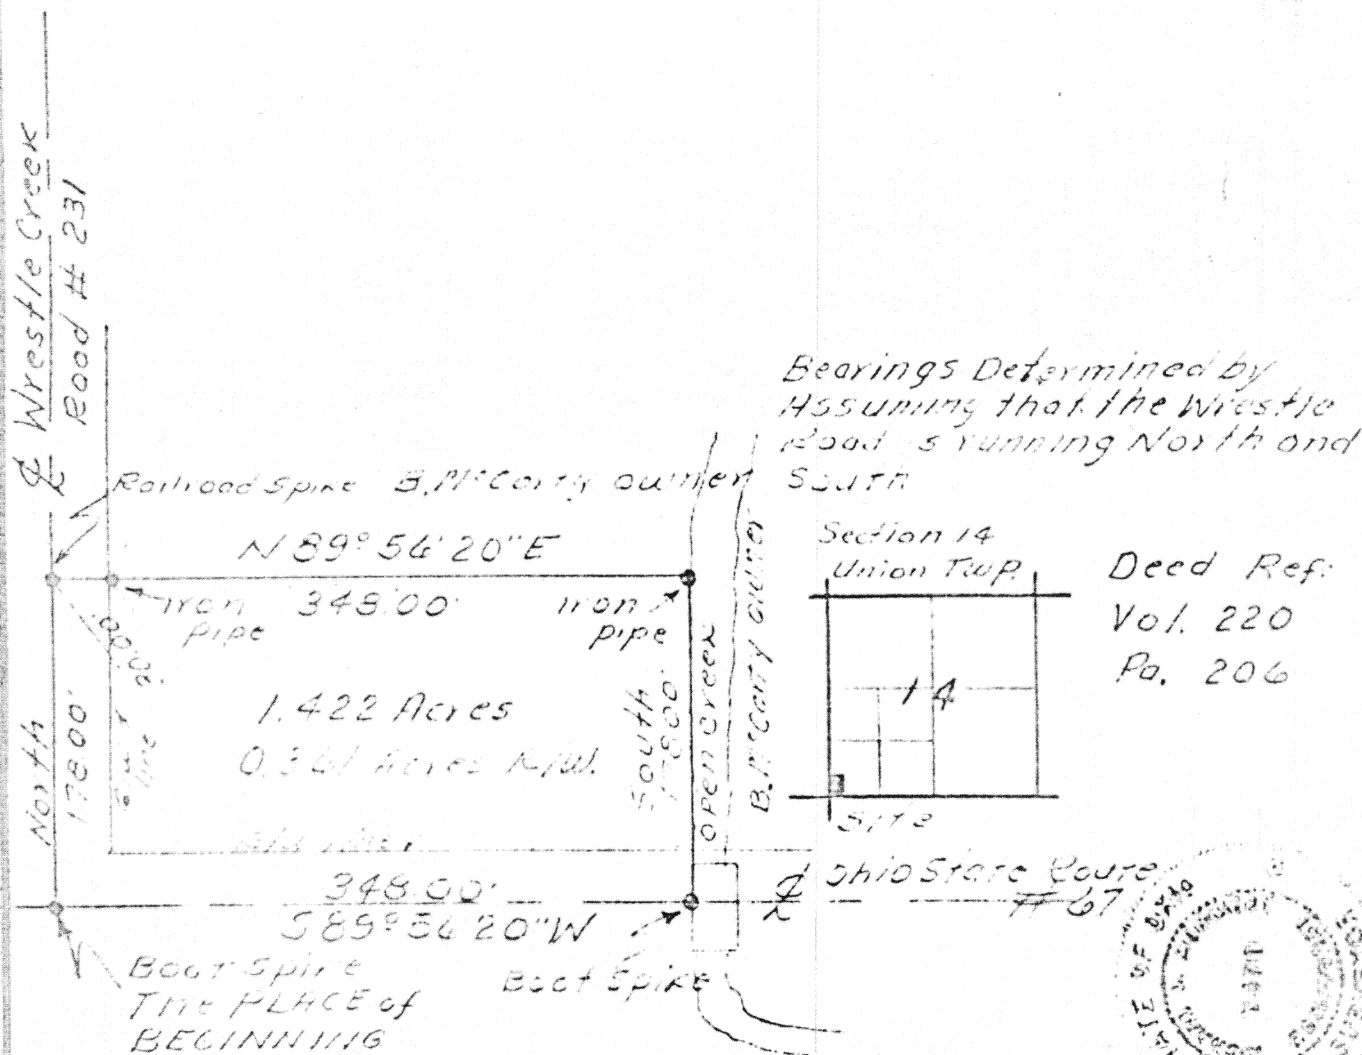

Bearings Determined by
Assuming that the Wrestle
Road is running North and
South

Deed Ref:
Vol. 220
Pg. 206

Signature by a representative of the County Health Dept.
denotes compliance with Health Regulations.
Signed: _____ Date: _____

Signature by a representative of the Auglaize County Regional
Planning Commission denotes approval of this plat.
Signed: _____ Date: _____

Signature by a representative of City with 3 mile limit juris-
diction or Twp. Trustees or Village with zoning jurisdiction
denotes approval of this plat. Signed: _____ Date: _____
for political S. D. of: _____

Signature by a representative of the County Engineer's Dept.
denotes that this plat meets tax map plat requirements.
Signed: _____ Date: _____

Richard J. D.

Monsey L.S. 6470

Client Bernard McCarty RR#3 Wapakoneta, Ohio
County Auglaize Twp. Union Sec. 14
Drawn by Jim Enrick Scale 1"=100' Drwg. No. _____
Checked by _____ Date 12-29-79
Sheet 1 of 1 (T 5 S; R 7 E)