


SURVEY OF LOT 13, SECTION "B", SANDY BEACH PLAT, AUGLAIZE COUNTY, OHIO ~ OCTOBER, 1979

SCALE: 1"=50'

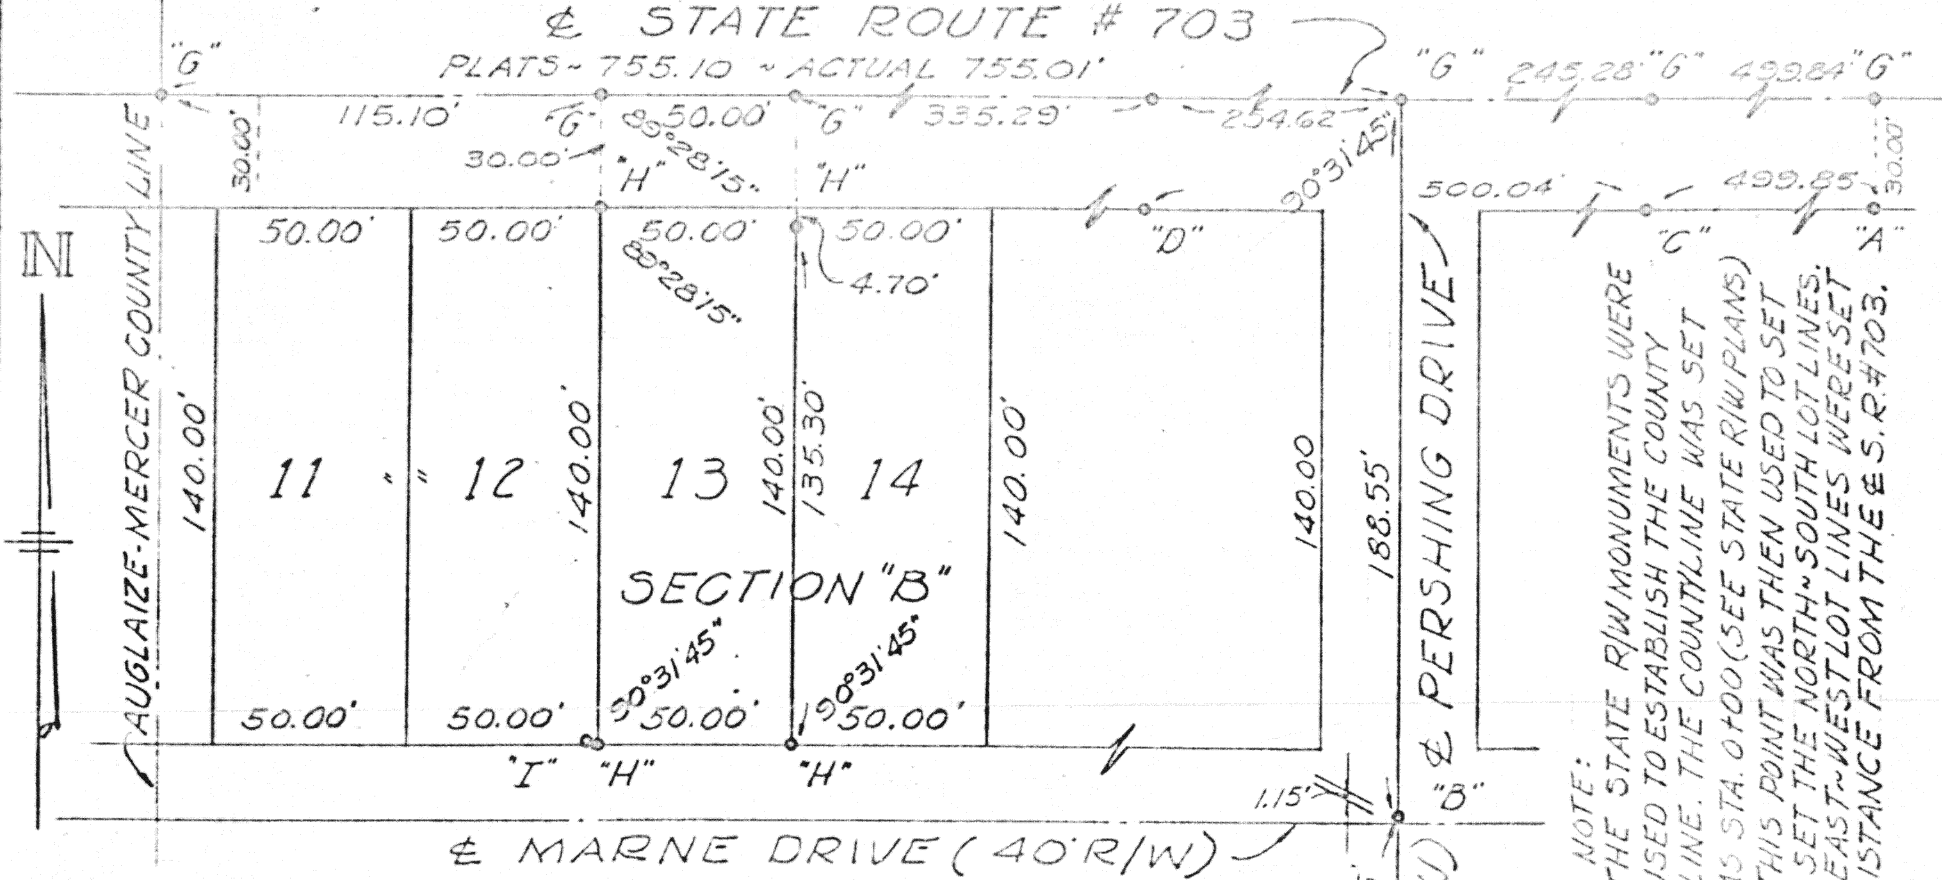


LEGEND

- "A" = STATE R/W MON. FD. ~ STA. 15+00
- "B" = R.R. SPIKE FD. ~ E PERSHING BUT. 1.15 NORTH OF E MARNE DR.
- "C" = STATE R/W MON. FD. ~ STA. 10+00.15
- "D" = STATE R/W MON. FD. ~ STA. 5+00.11
- "E" = R.R. SPIKE FD. 0.08' EAST OF E PERSHING @ BUCKEYE.
- "F" = R.R. SPIKE FD. ON E PERSHING @ ARGONNE.
- "G" = P.K. NAIL SET.
- "H" = 5/8" IRON BAR W/CAP SET
- "I" = 1/2" IRON PIPE FD. 2.0' NORTH & 3.3' EAST OF CORNER.

SURVEYED BY: Michael L. Weadock
MICHAEL L. WEADOCK
REGISTERED SURVEYOR #6199

NOTE:
THE STATE R/W MONUMENTS WERE
USED TO ESTABLISH THE COUNTY
LINE. THE COUNTYLINE WAS SET
AS STA. 0+00 (SEE STATE R/W PLANS)
THIS POINT WAS THEN USED TO SET
TO SET THE NORTH-SOUTH LOT LINES.
THE EAST-WEST LOT LINES WERE SET
PLAT DISTANCE FROM THE E.S.R.#703.

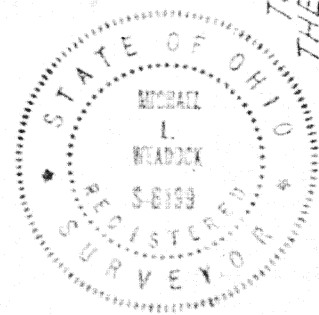

Scale:



COPY: TAX MAP OFFICE

Signature by a representative of the County Health Dept.
denotes compliance with Health Regulations.
Signed: _____ Date: _____

Signature by a representative of the Auglaize County Regional
Planning Commission denotes approval of this plat.
Signed: _____ Date: _____

Signature by a representative of City with 3 mile limit juris-
diction or Twp. Trustees or Village with zoning jurisdiction
denotes approval of this plat. Signed: _____ Date: _____

Signature by a representative of the County Engineer's Dept.
denotes that this plat meets tax map plat requirements.
Signed: _____ Date: _____

MICHAEL L. WEADOCK
REGISTERED SURVEYOR
N: 6199

Client: THOMAS MURRAY
County: AUGLAIZE
Twp: STAGGS
Scale: 1"=50'
Drawn by: M.L.W.
Checked by: M.L.W.
Date: 10/31/79
Sheet: 1 of 1
(T 6 S 1 R 4 E)

E-198

19

198