


REFERENCE IS MADE TO SURVEYS
BY KOHLI F. KALHER (H-37) AND A
SURVEY BY CECIL E. MENDERINK
(X-H-93) ON FILE IN THE CITY OF
ST. MARYS, ENGINEERS OFFICE.

N

Scale:
1" = 50'

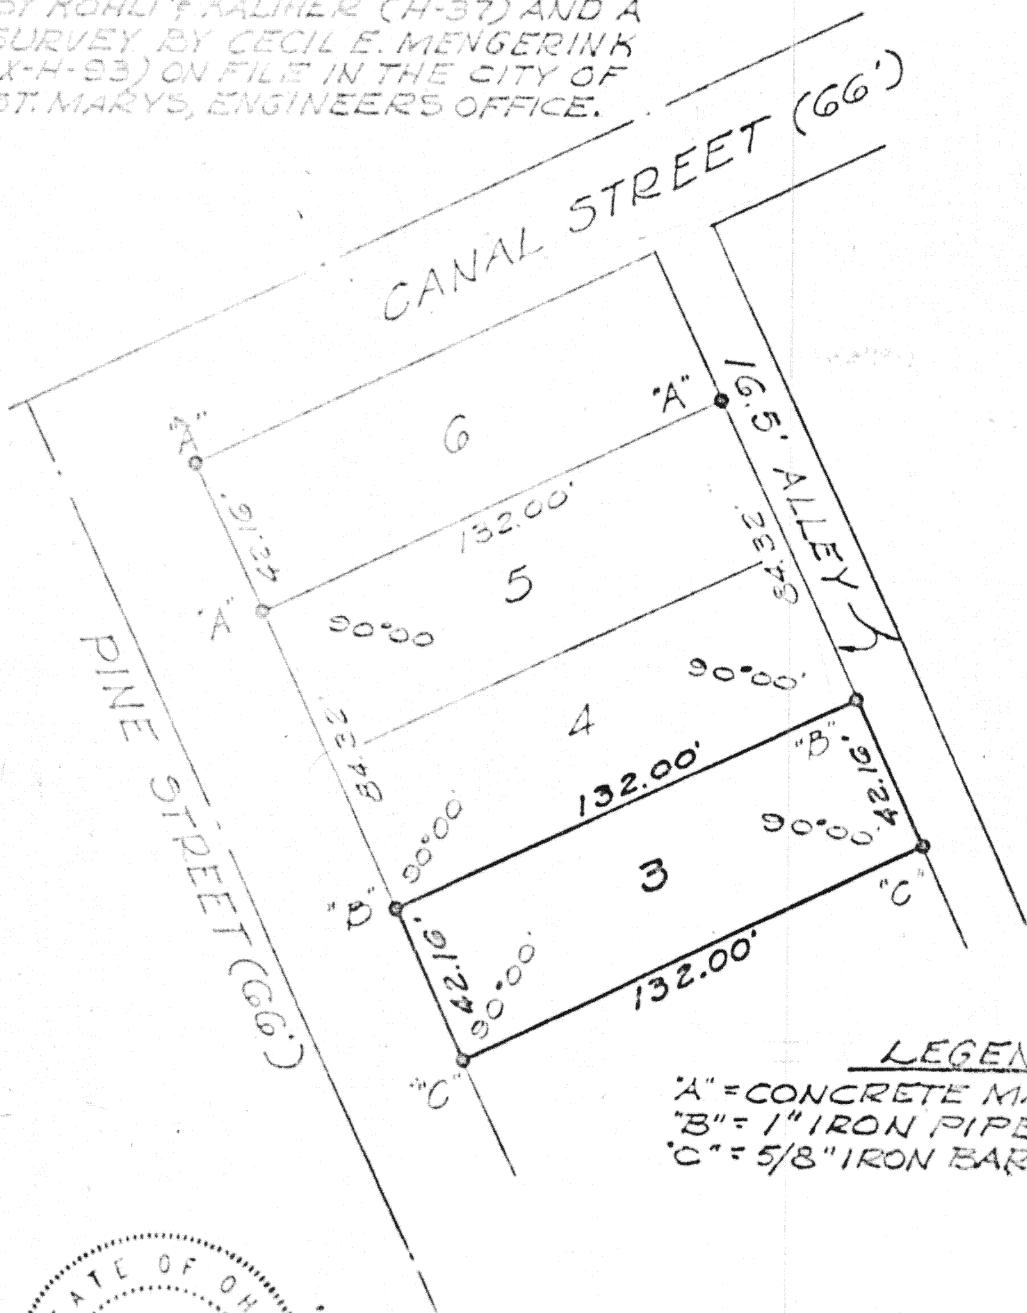

LEGEND

"A" = CONCRETE MARKER FOUND.
"B" = 1" IRON PIPE FOUND.
"C" = 5/8" IRON BAR SET



SURVEYED BY: Michael L. Weadock
MICHAEL L. WEADOCK
REGISTERED SURVEYOR N° 6199

SURVEY OF LOT N° 3, BLOCK 11, OF THE
EAST ADDITION TO THE CITY OF ST. MARYS,
AUGLAIZE COUNTY, OHIO

SEPTEMBER 22, 1979

SCALE : 1" = 50'

Signature by a representative of the County Health Dept.
denotes compliance with Health Regulations.

Signed: _____ Date _____

Signature by a representative of the Auglaize County Regional
Planning Commission denotes approval of this plat.

Signed: _____ Date _____

Signature by a representative of City with 3 mile limit juris-
diction or Twp. Trustees or Village with zoning jurisdiction
denotes approval of this plat. Signed: _____

for political S. D. of: _____ Date _____

Signature by a representative of the County Engineer's Dept.
denotes that this plat meets tax map plat requirements.

Signed: _____ Date _____

MICHAEL L. WEADOCK
REG SURVEYOR #6199
ST. MARYS, OHIO

Client DANNY SALISBURY
County AUGLAIZE Twp. ST. MARYS Sec. 3
Drawn by MLW Scale 1" = 50' Drwg. No. _____
Checked by MLW Date 9/22/79
Sheet 1 of 1 (T. 6 S. R. 4 E)