
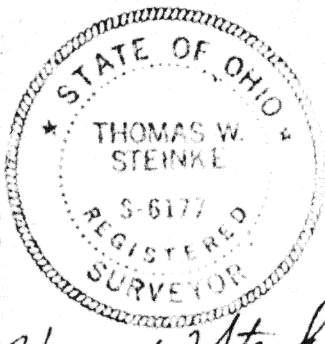


THIS SURVEY IS RECORDED IN BOOK E PAGE 209 OF THE AUGLAIZE COUNTY ENG'S OFFICE

WOEHRMYER SURVEY

Scale: 1" = 40'

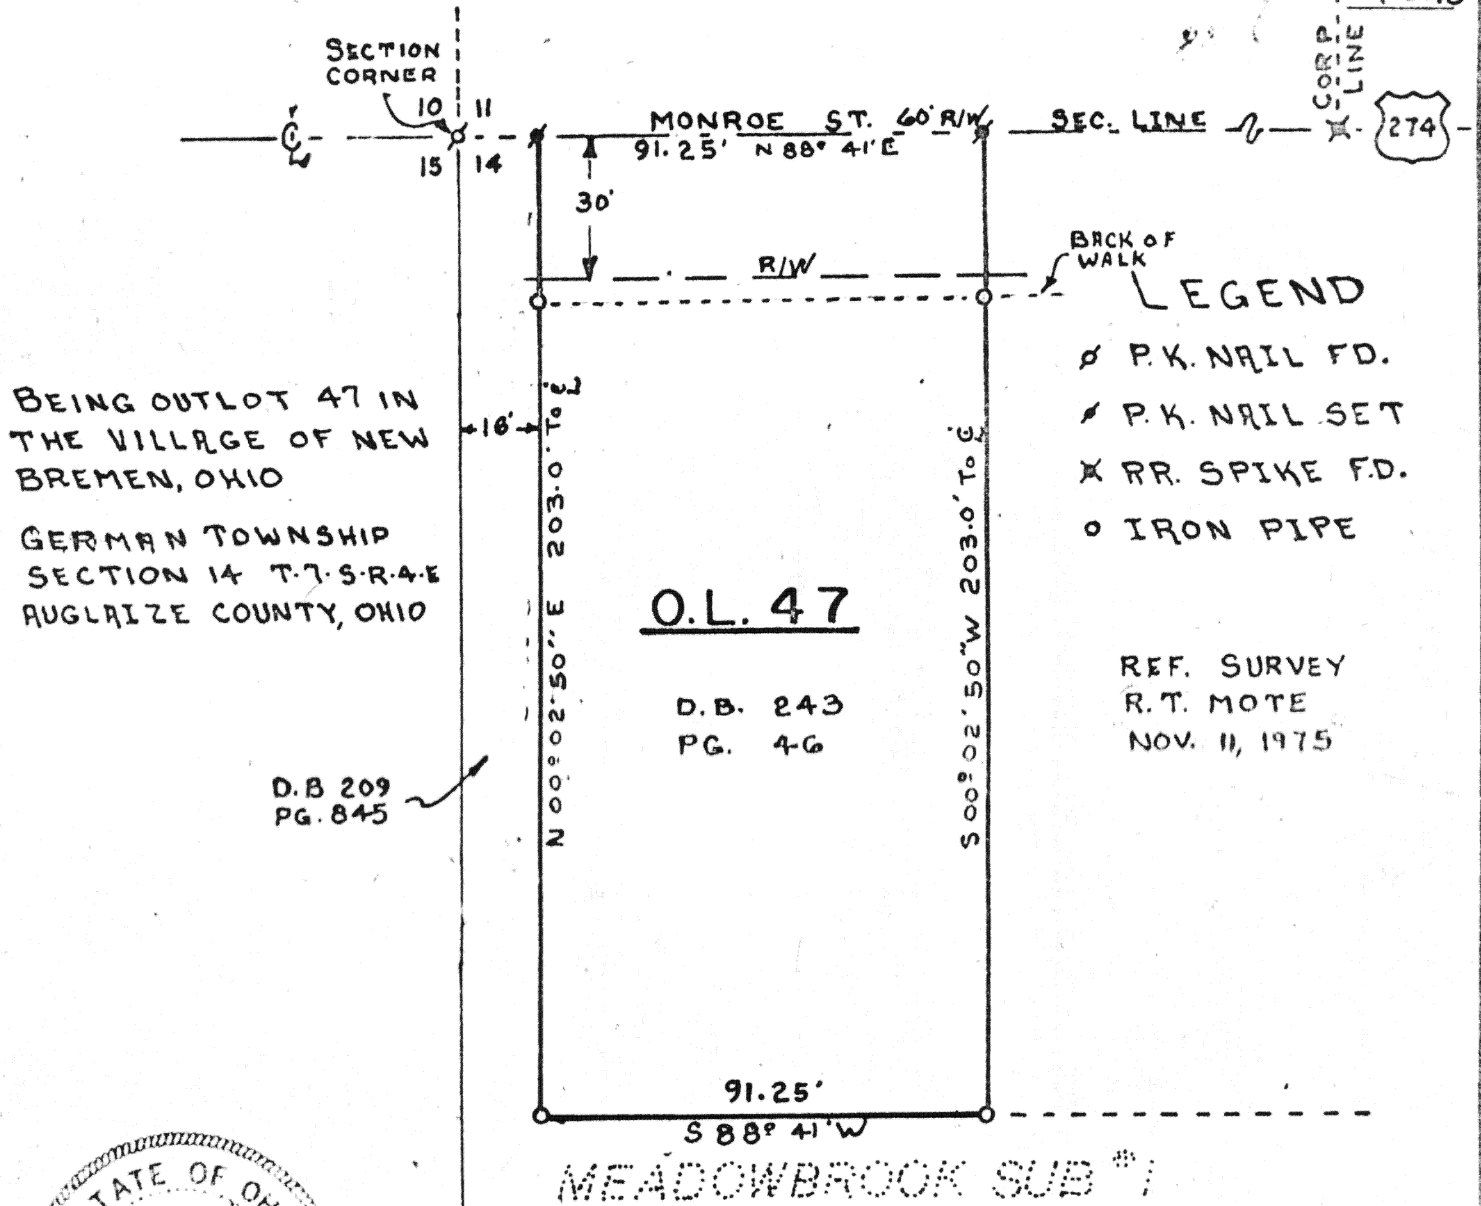

Thomas W. Steinke

SEE SHEET 2 of 2 FOR
BOUNDARY NOTATION



SURVEY CONDUCTED BY: *Thomas W. Steinke*
THOMAS W. STEINKE AND ASSOCIATES INC.
123 WEST AUGLAIZE STREET WAPAKONETA, OHIO 45895

Signature by a representative of the County Engineer's Dept.
denotes that this plat meets tax map plat requirements.
Signed: _____ Date _____

Signature by a (representative of the) County Commissioner(s)
denotes approval of this plat.
Signed: _____ Date _____

Signature by a representative of the County Health Dept.
denotes compliance with Health Regulations.
Signed: _____ Date _____

Signature by a representative of the Auglaize County Regional
Planning Commission denotes approval of this plat.
Signed: _____ Date _____

Thomas W. Steinke
123 West Auglaize Street
Wapakoneta, Ohio 45895

Client WOEHRMYER
County AUGLAIZE Twp. GERMAN Sec. 14
Drawn by G. McDONALD Scale 1" = 40' Drwg. No. 80-215
Checked by T. STEINKE Date JAN. 31, 1980
Sheet 1 of 2 (T 7 S; R 4 E)

E-209 209

209