



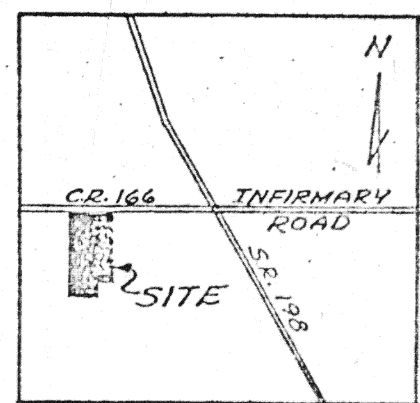

Scale: 1"=200'

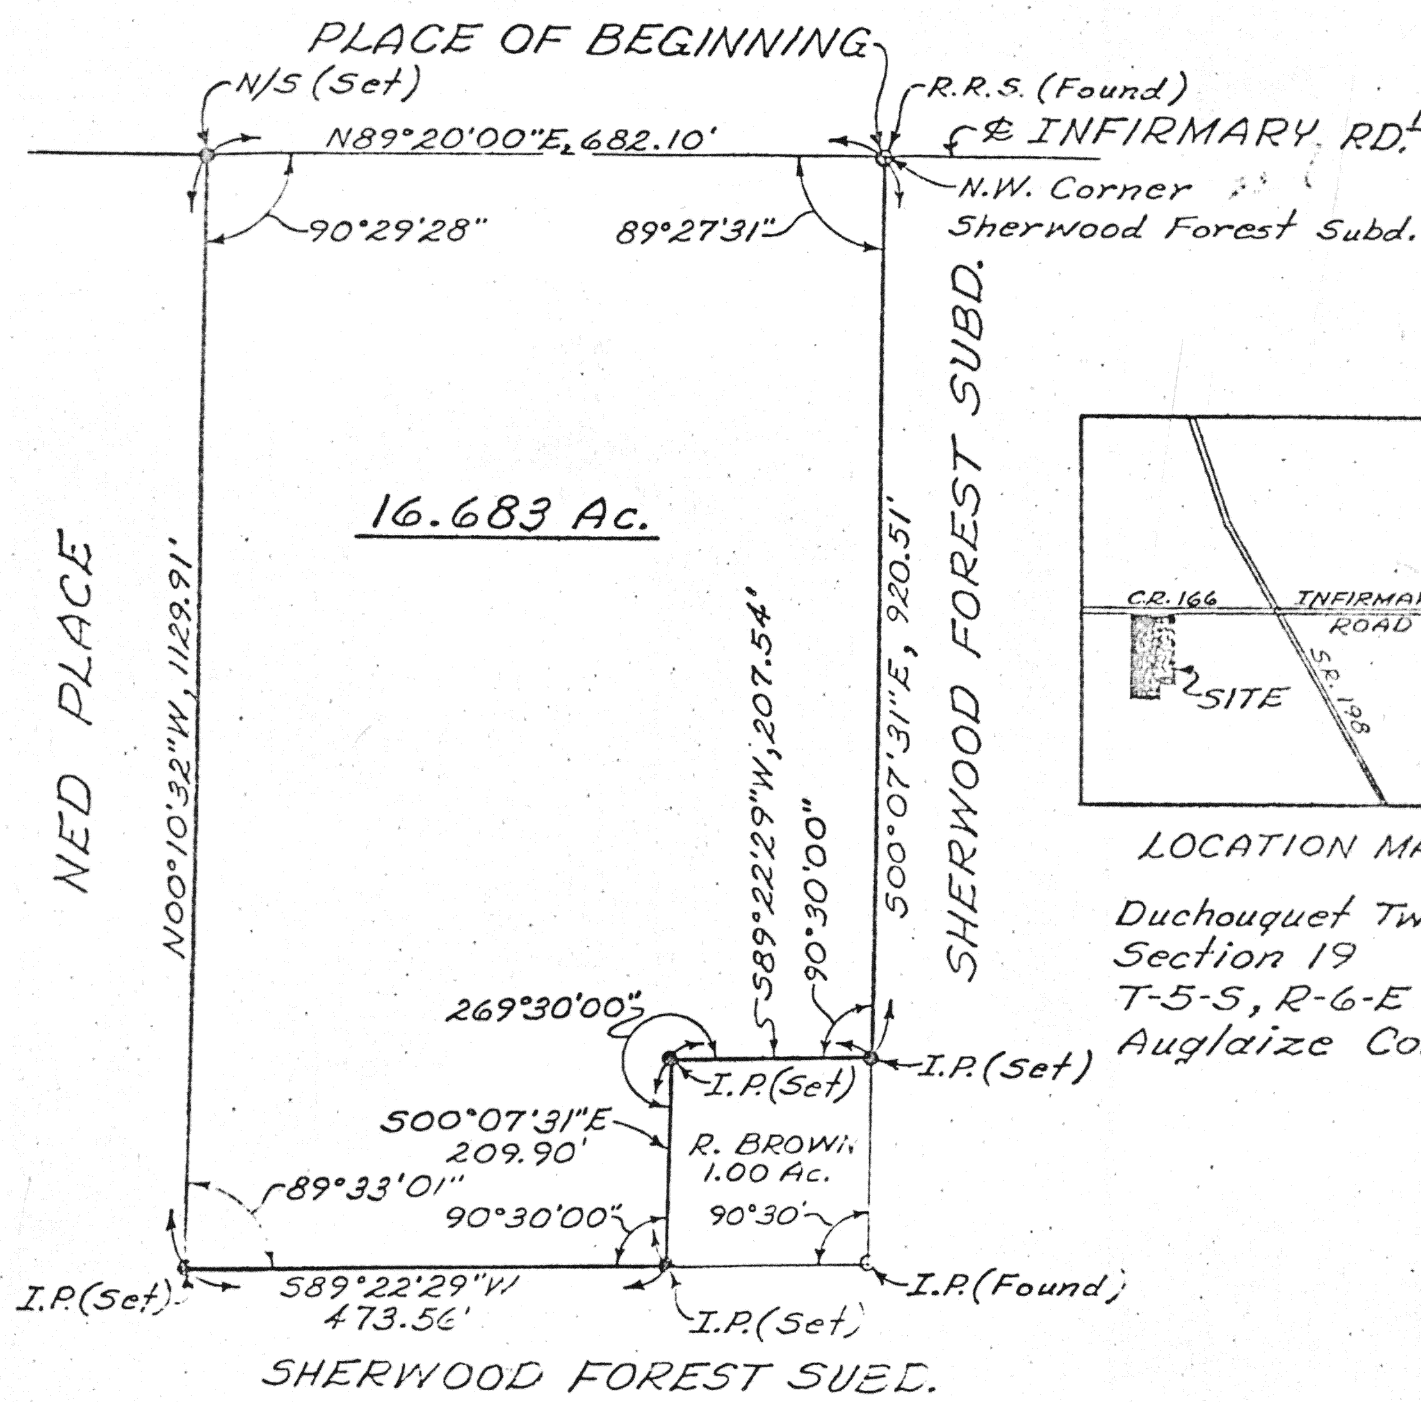

LOCATION MAP

Duchouquet Twp.
Section 19
T-5-S, R-6-E
Auglaize Co.

LEGEND

- R.R.S. = Railroad Spike
- I.P. = Iron Pipe
- N/S = Nail & Shiner

NOTE:

The bearing of the centerline of Infirmary Road was taken from the Plat of Sherwood Forest. All other bearings were computed from field angles.

Signature by a representative of the County Health Dept. denotes compliance with Health Regulations.
Signed: _____ Date _____

Signature by a representative of the Auglaize County Regional Planning Commission denotes approval of this plat.
Signed: _____ Date _____

Signature by a representative of City with 3 mile limit jurisdiction or Twp. Trustees or Village with zoning jurisdiction denotes approval of this plat. Signed: _____ Date _____
for political S. D. of: _____

Signature by a representative of the County Engineer's Dept. denotes that this plat meets tax map plat requirements.
Signed: _____ Date _____

220
L.S. 470
E-220

Client JOE TURNER
County Auglaize Twp. Duchouquet Sec. 19
Drawn by J.L.M. Scale 1"=200' Drwg. No. _____
Checked by R.D.M. Date 1-25-80
Sheet 1 of 2

220 (T 5 S; R 6 E)