


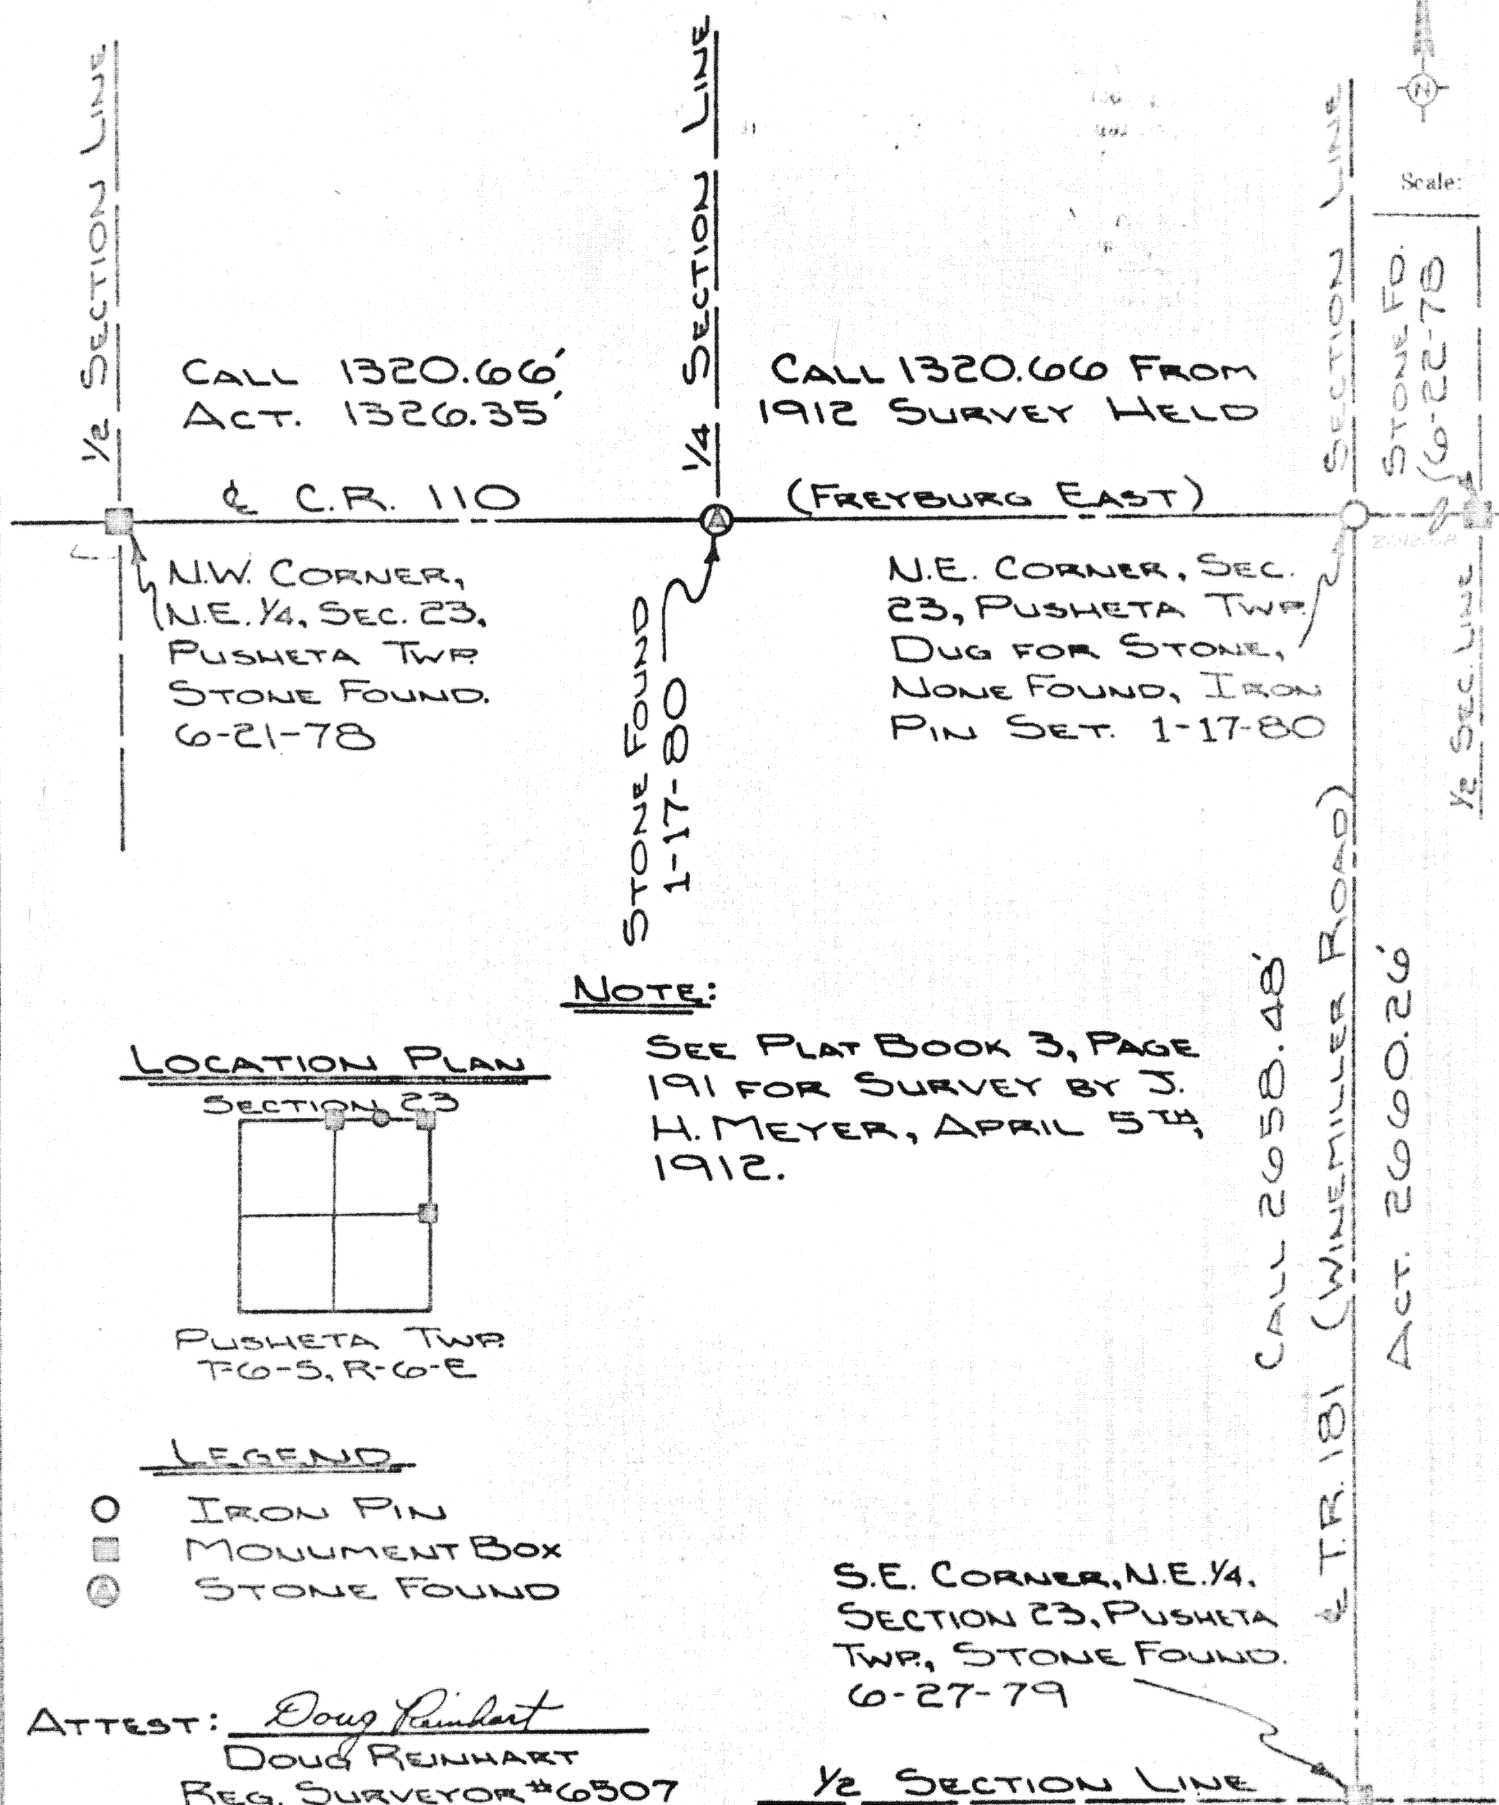

"SKIP" STIMMEL, AUGLAIZE COUNTY ENGINEER, 1980

Signature by a representative of the County Health Dept.
denotes compliance with Health Regulations.
Signed: _____ Date: _____

Signature by a representative of the Auglaize County Regional
Planning Commission denotes approval of this plat.
Signed: _____ Date: _____

Signature by a representative of City with 3 mile limit jurisdiction or Twp. Trustees or Village with zoning jurisdiction denotes approval of this plat. Signed: _____
for political S. D. of: _____ Date _____

Signature by a representative of the County Engineer's Dept
denotes that this plat meets tax map plat requirements.
Signed _____ Date _____

AUGLAIZE COUNTY
ENGINEER'S DEPT.

Client _____
County AUGLAIZE Twp. PUSHETA Sec. 23
Drawn by JOHN SAUER Scale 1"=400' Dwg. No. _____
Checked by D.P.R. Date JAN 24 1960
Sheet 1 of 1