


SURVEYED BY Gordon L. Geeslin
GORDON L. GEESLIN
REGISTERED SURVEYOR
No 5372
CECLINA, OHIO

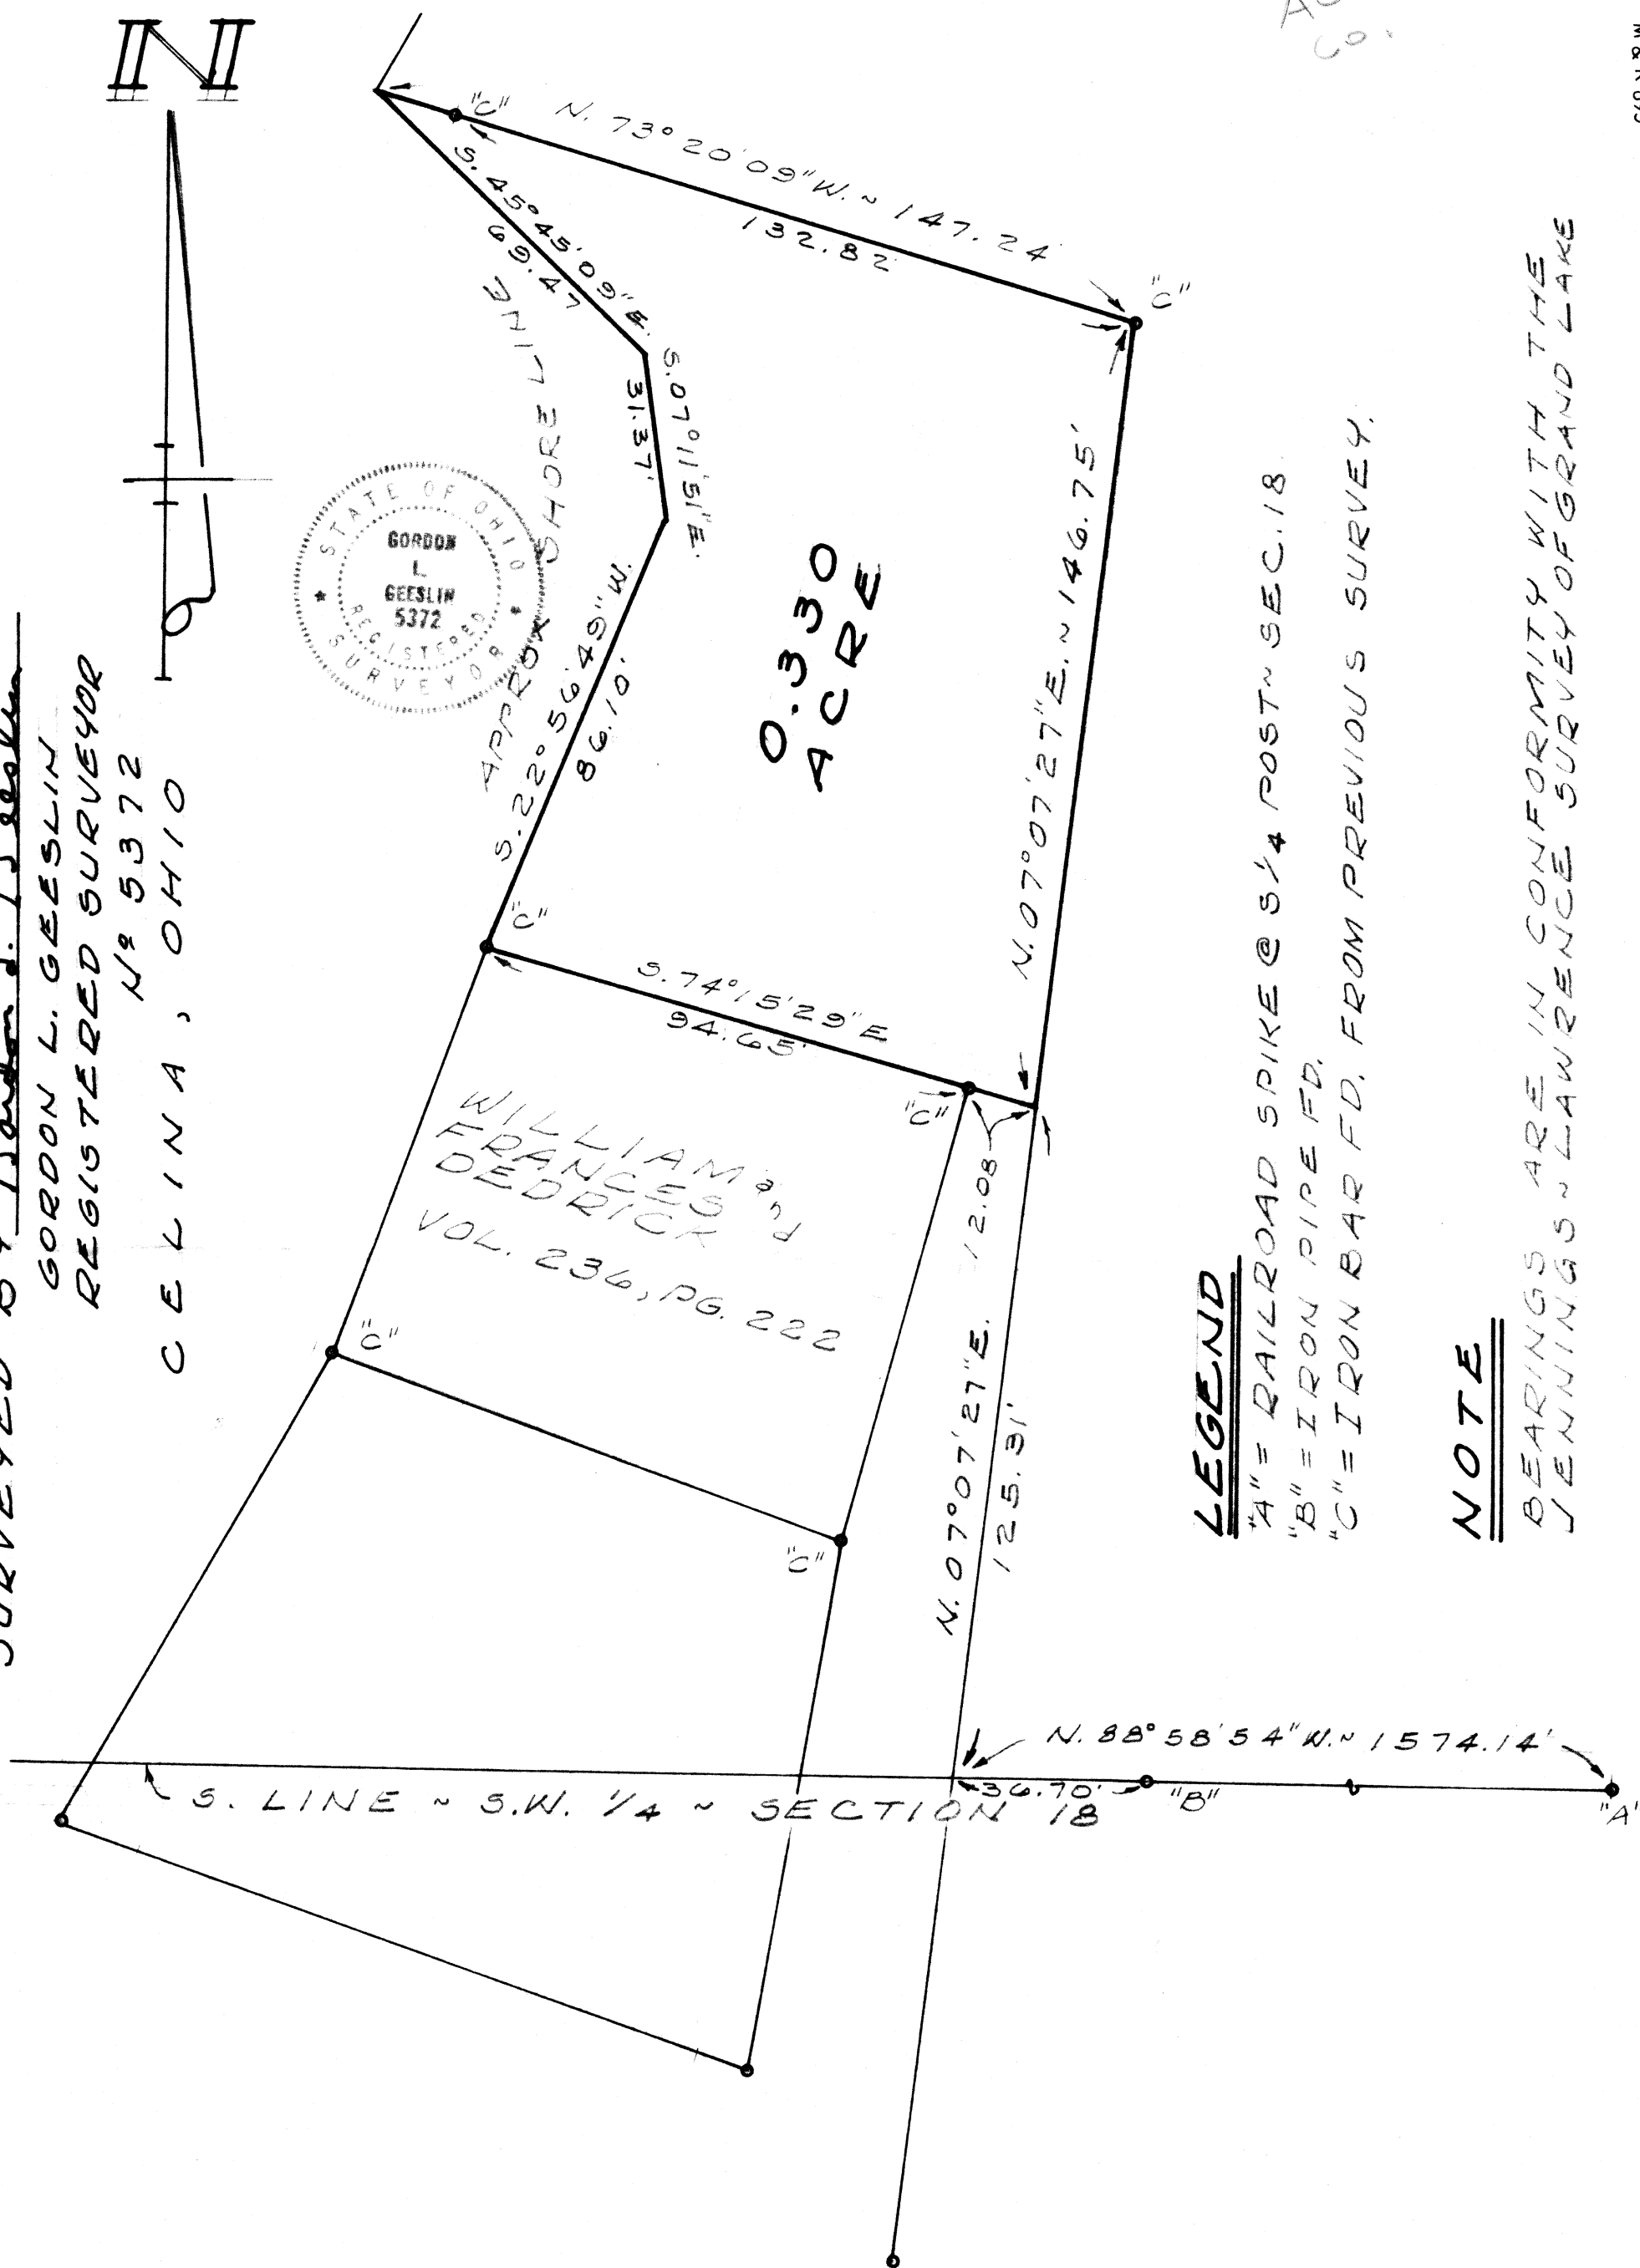

LEGEND

"A" = RAILROAD SPIKE @ 5/4 POST SEC. 18

"B" = IRON PIPE F.D.

'C"=IRON BAR FD. FROM PREVIOUS SURVEY.

NOTE

BEARINGS ARE IN CONFORMITY WITH THE
JENNINGS ~ LAWRENCE SURVEY OF GRAND LAKE

AUG 1
60

DEDRICK SURVEY - PART OF THE
S.W. 1/4 OF SECTION 18, TOWN 6 SOUTH,
RANGE 4 EAST (ST. MARYS TWP.),
AUGLAIZE COUNTY, OHIO.

AUGUST, 1979

SCALE 1" = 30'