


AUGLAIZE CO, OHIO

LOCATION
SKETCH

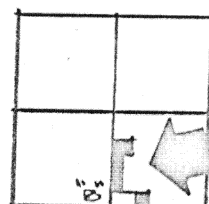

SECTION 3




TRACT "B"
2.031 ACRES

LEGEND

- "A" = IRON BAR @ S.E. COR ~ SEC. 3.
- "B" = STONE @ S.W. COR ~ SE 1/4 ~ SEC. 3.
- "C" = RAILROAD SPIKE FD. 0.46' NORTH OF CORNER.
- "D" = IRON PIPE FD. FROM PREVIOUS SURVEY.
- "E" = RAILROAD SPIKE SET.
- "F" = 5/8" IRON BAR SET.
- "G" = "P.K." NAIL SET.

SURVEYED BY *Gordon L. Geeslin*
GORDON L. GEESLIN
REGISTERED SURVEYOR
N 2 5372
CELINA, OHIO

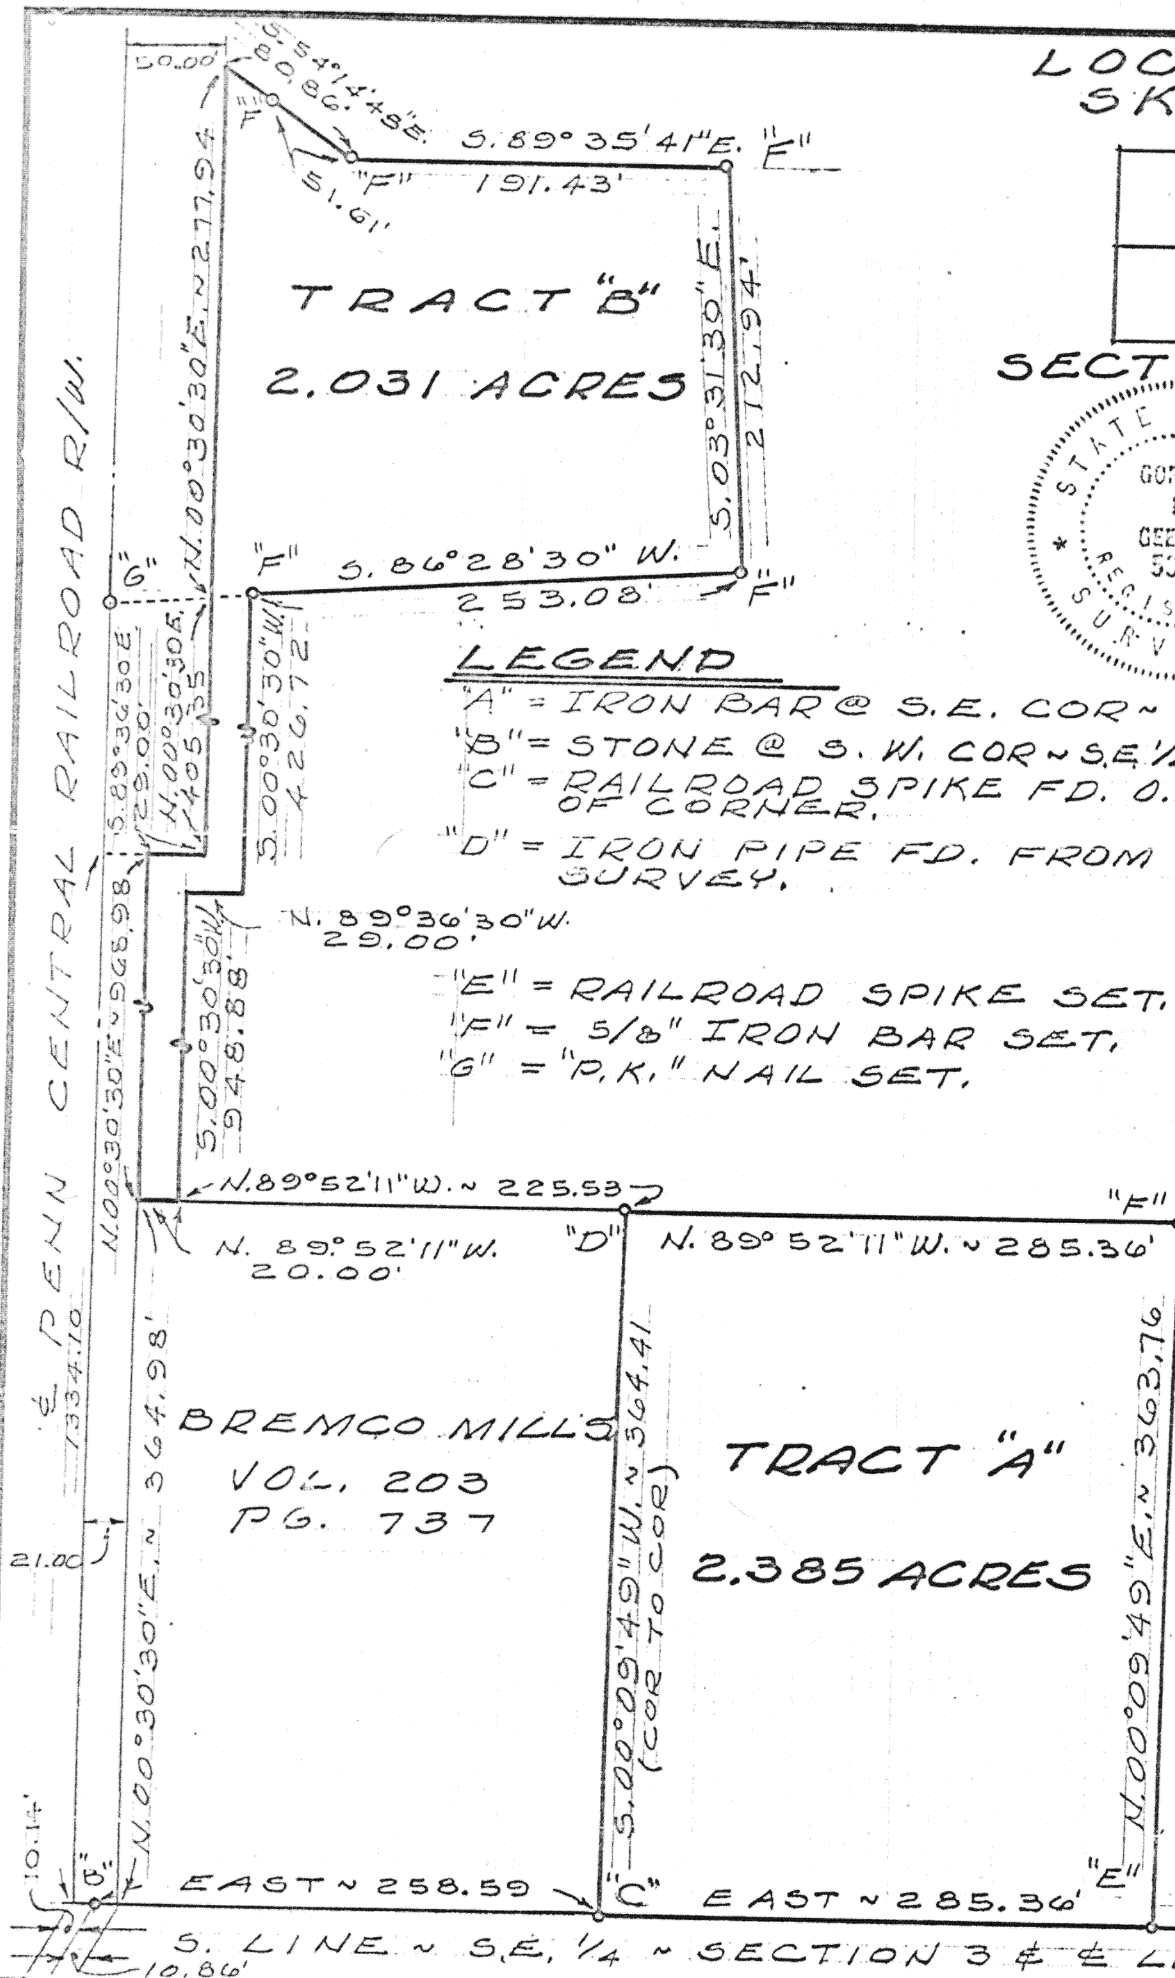

Signature by a representative of the County Health Dept.
denotes compliance with Health Regulations.
Signed: _____ Date _____

Signature by a representative of the Auglaize County Regional
Planning Commission denotes approval of this plat.
Signed: _____ Date _____

Signature by a representative of City with 3 mile limit juris-
diction or Twp. Trustees or Village with zoning jurisdiction
denotes approval of this plat. Signed: _____
for political S. D. of: _____ Date _____

Signature by a representative of the County Engineer's Dept.
denotes that this plat meets tax map plat requirements.
Signed: _____ Date _____

GORDON L. GEESLIN
REGISTERED SURVEYOR
540 E. MARKET ST
CELINA, OHIO 45822

Client JOHN POPPE
County AUGLAIZE Twp. GERMAN Sec. 3
Drawn by _____ Scale 1"=100' Drwg. No. _____
Checked by _____ Date 1-31-80
Sheet 1 of 1

(T 7 S: R 4 E)