


AUG 60.

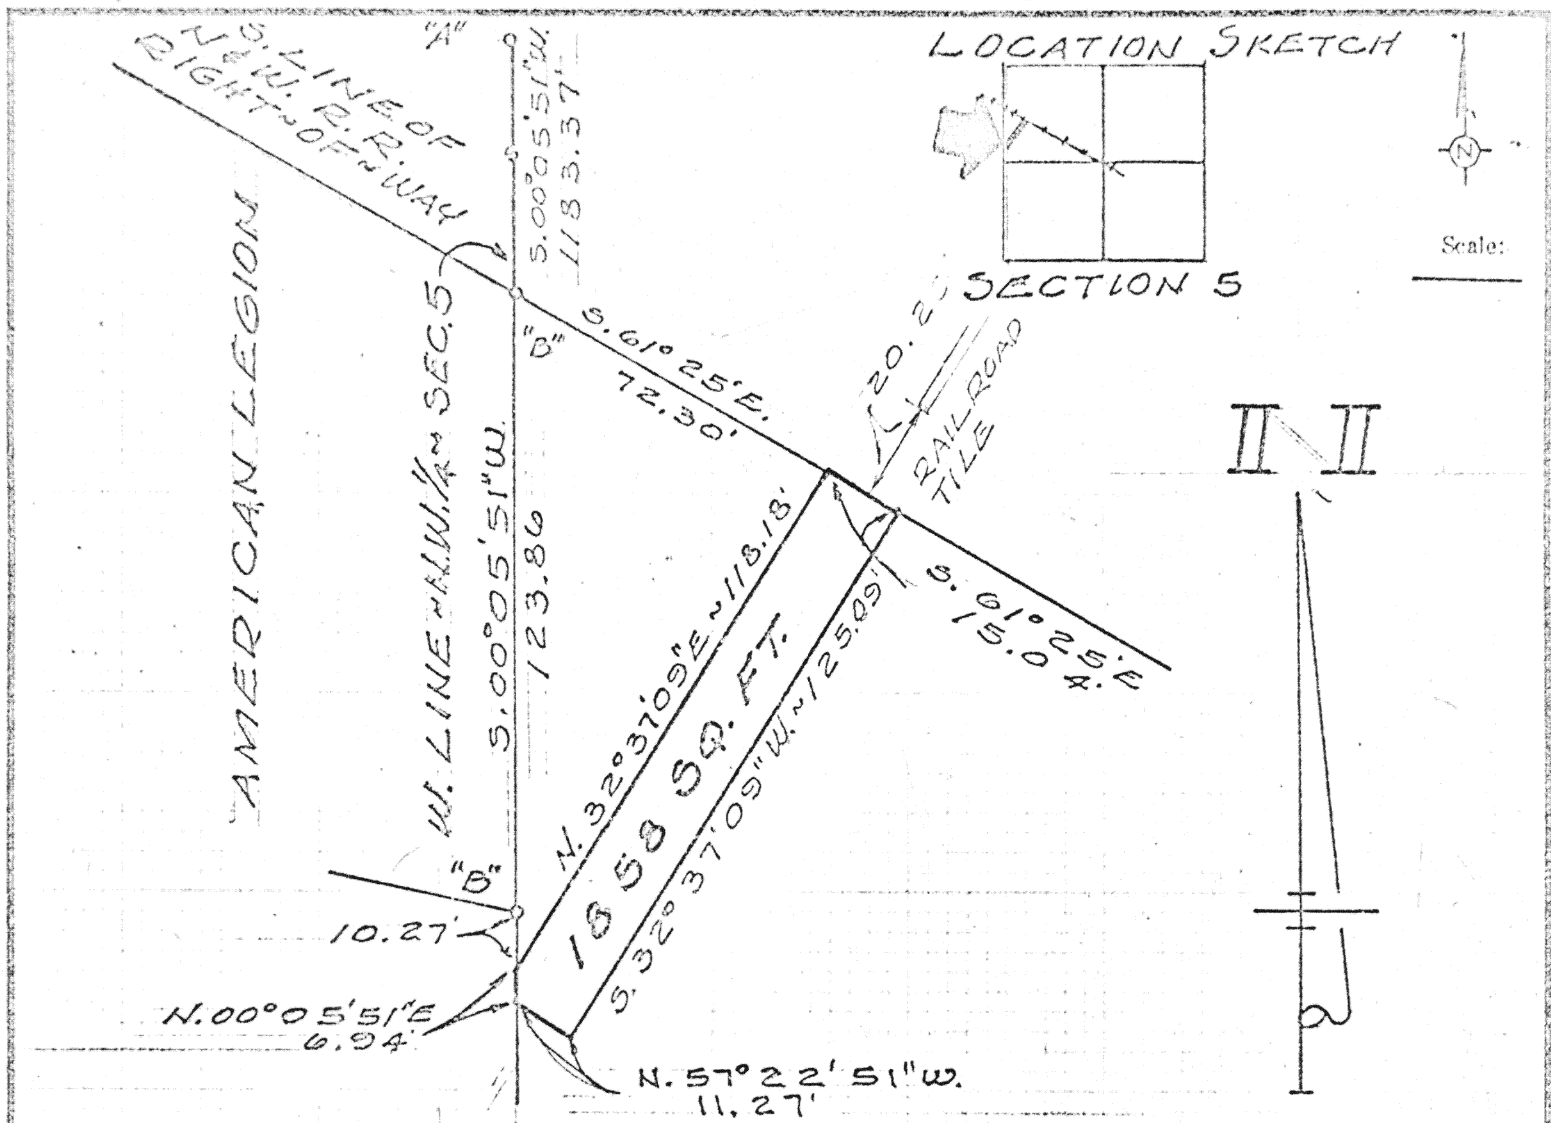

LEGEND

"A" = COR. POST AT N.W. COR. OF SEC. 5
"B" = 5/8 INCH IRON BAR.



SURVEYED BY Gordon L. Geeslin
GORDON L. GEESLIN
REGISTERED SURVEYOR NO. 5372
540 E. MARKET ST.
CELINA, OHIO 45822

LIETTE EASEMENT DESCRIPTION
IN THE N.W. 1/4 OF SECTION 5,
T. 6 S., R. 4 E. (ST. MARYS TOWNSHIP),
AUGLAIZE COUNTY, OHIO.

APRIL, 1979 SCALE 1" = 40'

Signature by a representative of the County Health Dept.
denotes compliance with Health Regulations.
Signed: _____ Date: _____

Signature by a representative of the Auglaize County Regional
Planning Commission denotes approval of this plat.
Signed: _____ Date: _____

Signature by a representative of City with 3 mile limit juris-
diction or Twp. Trustees or Village with zoning jurisdiction
denotes approval of this plat. Signed: _____
for political S. D. of: _____ Date: _____

Signature by a representative of the County Engineer's Dept.
denotes that this plat meets tax map plat requirements.
Signed: _____ Date: _____

GORDON L. GEESLIN
REGISTERED SURVEYOR
E-200

Client GREG WILSON
County AUGLAIZE Twp. ST. MARYS Sec. 5
Drawn by GG Scale 1" = 40' Drwg. No. _____
Checked by _____ Date 21 APRIL '79
Sheet 1 of 2 (T 6 S; R 4 E)

290



Scale: _____

LIETTE EASEMENT DESCRIPTION

Being a parcel of land situated in St. Marys Township, Auglaize County, Ohio, in the northwest quarter of Section 5, Township 6 South, Range 4 East. Being more particularly described as follows:

Commencing for reference at a corner post at the northwest corner of said Section 5-

Thence, south 00°05'51" west, along the west line of the northwest quarter of said Section 5, a distance of one thousand one hundred eighty-three and 37/100 (1183.37) feet to a 5/8 inch iron bar in the south right-of-way line of the Norfolk and Western Railroad-

Thence, south 61°25' east, along said railroad right-of-way line, a distance of seventy-two and 30/100 (72.30) feet to a point. Said point being the place of beginning for the herein described easement-

Thence, continuing south 61°25' east along the last described line, a distance of fifteen and 04/100 (15.04) feet to a point-

Thence, south 32°37'09" west, a distance of one hundred twenty-five and 09/100 (125.09) feet to a point-

Thence, north 57°22'51" west, a distance of eleven and 27/100 (11.27) feet to a point in the west line of said northwest quarter of Section 5-

Thence, north 00°05'51" east along said west line of the northwest quarter of Section 5, a distance of six and 94/100 (6.94) feet-

Thence, north 00°05'51" east, a distance of one hundred eighteen and 18/100 (118.18) feet to the place of beginning.

Containing 1858 square feet of land more or less.

Reference is made to a survey of this area by Gordon L. Geeslin, Registered Surveyor 5372, dated April, 1979, on file in the County Engineer's Office.

Surveyed by

Gordon L. Geeslin

Gordon L. Geeslin
Registered Surveyor 5372



Signature by a representative of the County Health Dept. denotes compliance with Health Regulations.

Signed: _____ Date: _____

Signature by a representative of the Auglaize County Regional Planning Commission denotes approval of this plat.

Signed: _____ Date: _____

Signature by a representative of City with 3 mile limit jurisdiction or Twp. Trustees or Village with zoning jurisdiction denotes approval of this plat. Signed: _____
for political S. D. of: _____ Date: _____

Signature by a representative of the County Engineer's Dept. denotes that this plat meets tax map plat requirements.

Signed: _____ Date: _____

Gordon L. Geeslin
549 E. Market St.
Cincinnati, Ohio

Client Greg Wilson
County Auglaize Twp. ST. MARYS Sec. 5
Drawn by _____ Scale _____ Drwg. No. _____
Checked by _____ Date April 21, 1979
Sheet _____ of _____