



Thomas W. Steinke & Assoc. Inc.
LAND SURVEYORS - LAND CONSULTANTS
123 W. AUGLAIZE ST. - WAPAKONETA, OHIO

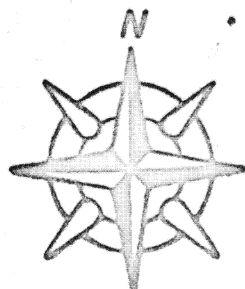

H. MILLER SURVEY

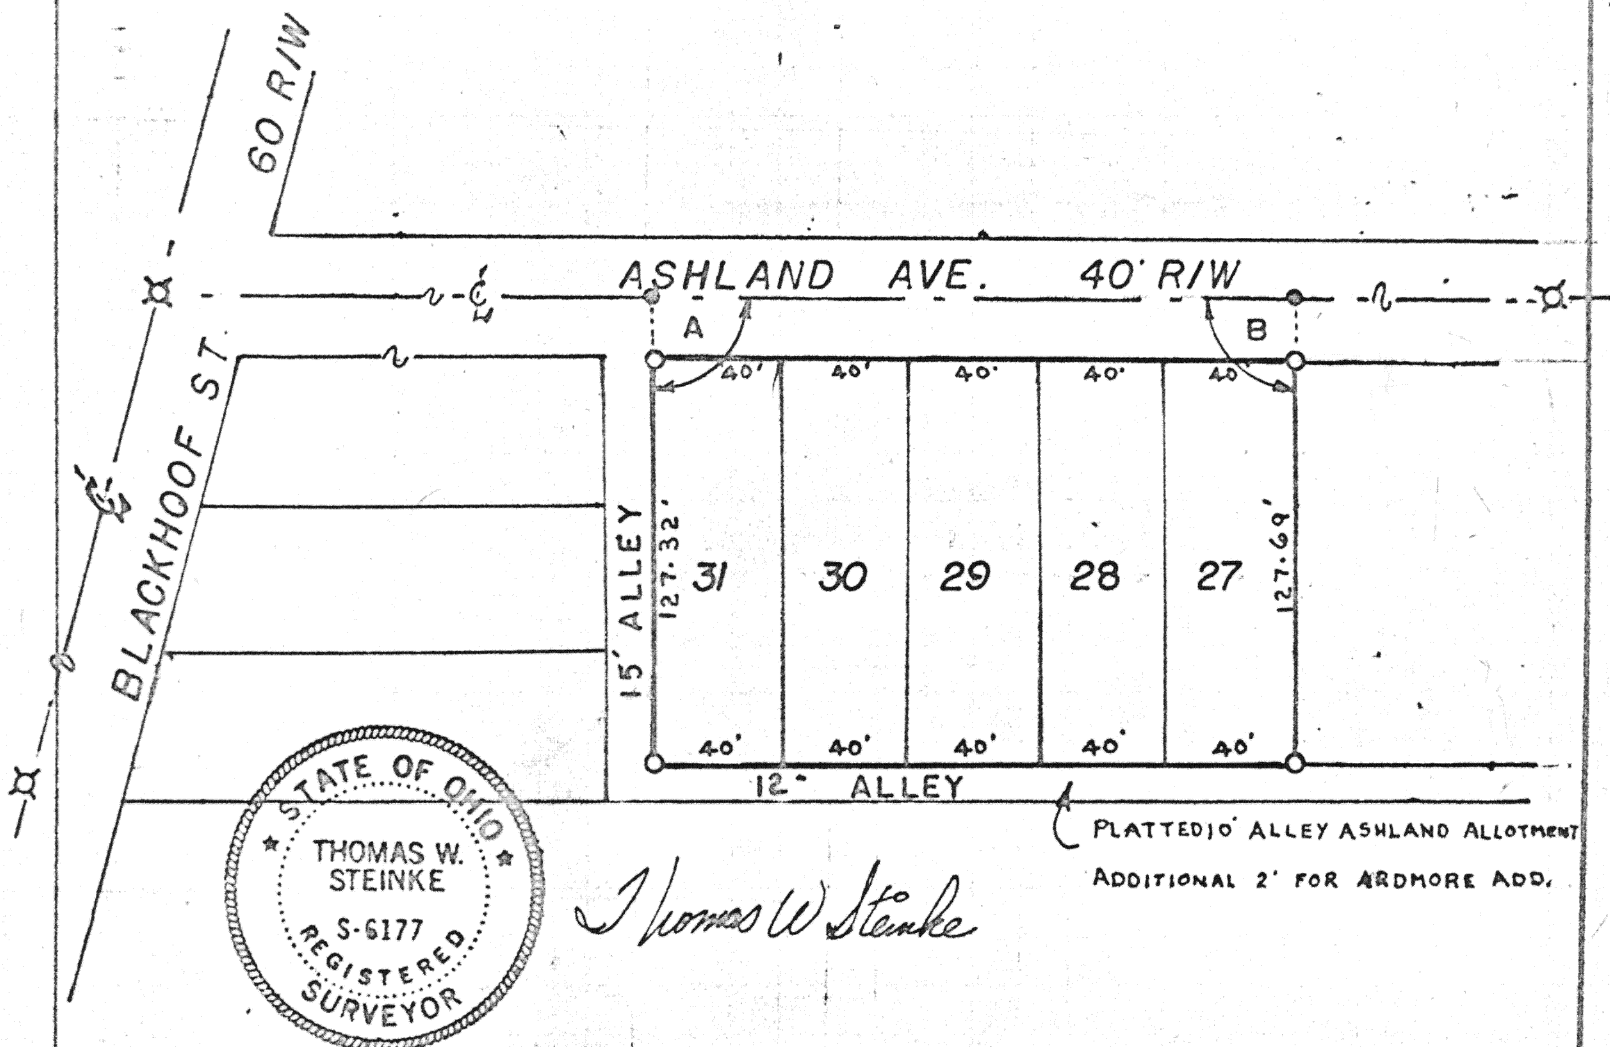

BEING LOTS 27 28 29 30 & 31 OF THE ASHLAND ALLOTMENT
OF DUCHOUQUET TOWNSHIP SECTION THIRTY TWO T-5-S-R-6-E
AUGLAIZE COUNTY OHIO

✕ ORIGINAL IRON BARS RECOVERED AS SET BY SAMUEL CRAIG
FOR ASHLAND ALLOTMENT ADDITION IN SEPT. 16, 1904.

● R R. SPIKE SET

○ IRON PIPE SET

ANGLES A & B 90°00'

This survey is recorded in Book E Page 329 of the Auglaize Co. Engs. Office

TOWN 5 SOUTH

RANGE 6 EAST

SCALE: 1"=60

AUGLAIZE COUNTY HEALTH DEPT.

AUGLAIZE COUNTY PLANNING COMM.

signature

date

signature

date

JURISDICTION 3 MILE LIMIT OR
TOWNSHIP

AUGLAIZE COUNTY ENGINEER

signature

date

signature

date

CLIENT: HENRY MILLER

DATE: AUG. 8, 1980

COUNTY: AUGLAIZE

TOWNSHIP: DUCHOUQUET

SECTION: 32

329

329