


Thomas W. Steinke & Assoc. Inc.
 LAND SURVEYORS - LAND CONSULTANTS
 123 W. AUGLAIZE ST. - WAPAKONETA, OHIO

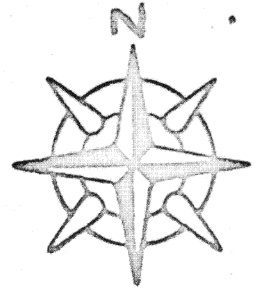

A: IRON BAR FD. $\angle = 72^\circ 35' 15''$


B: IRON PIPE SET $\angle = 120^\circ 23'$

C: IRON PIPE SET $\angle = 68^\circ 06' 30''$

D: IRON PIPE SET $\angle = 98^\circ 55' 15''$

DEED BOOK PAGE
 41 245
 167 334

CR # 537

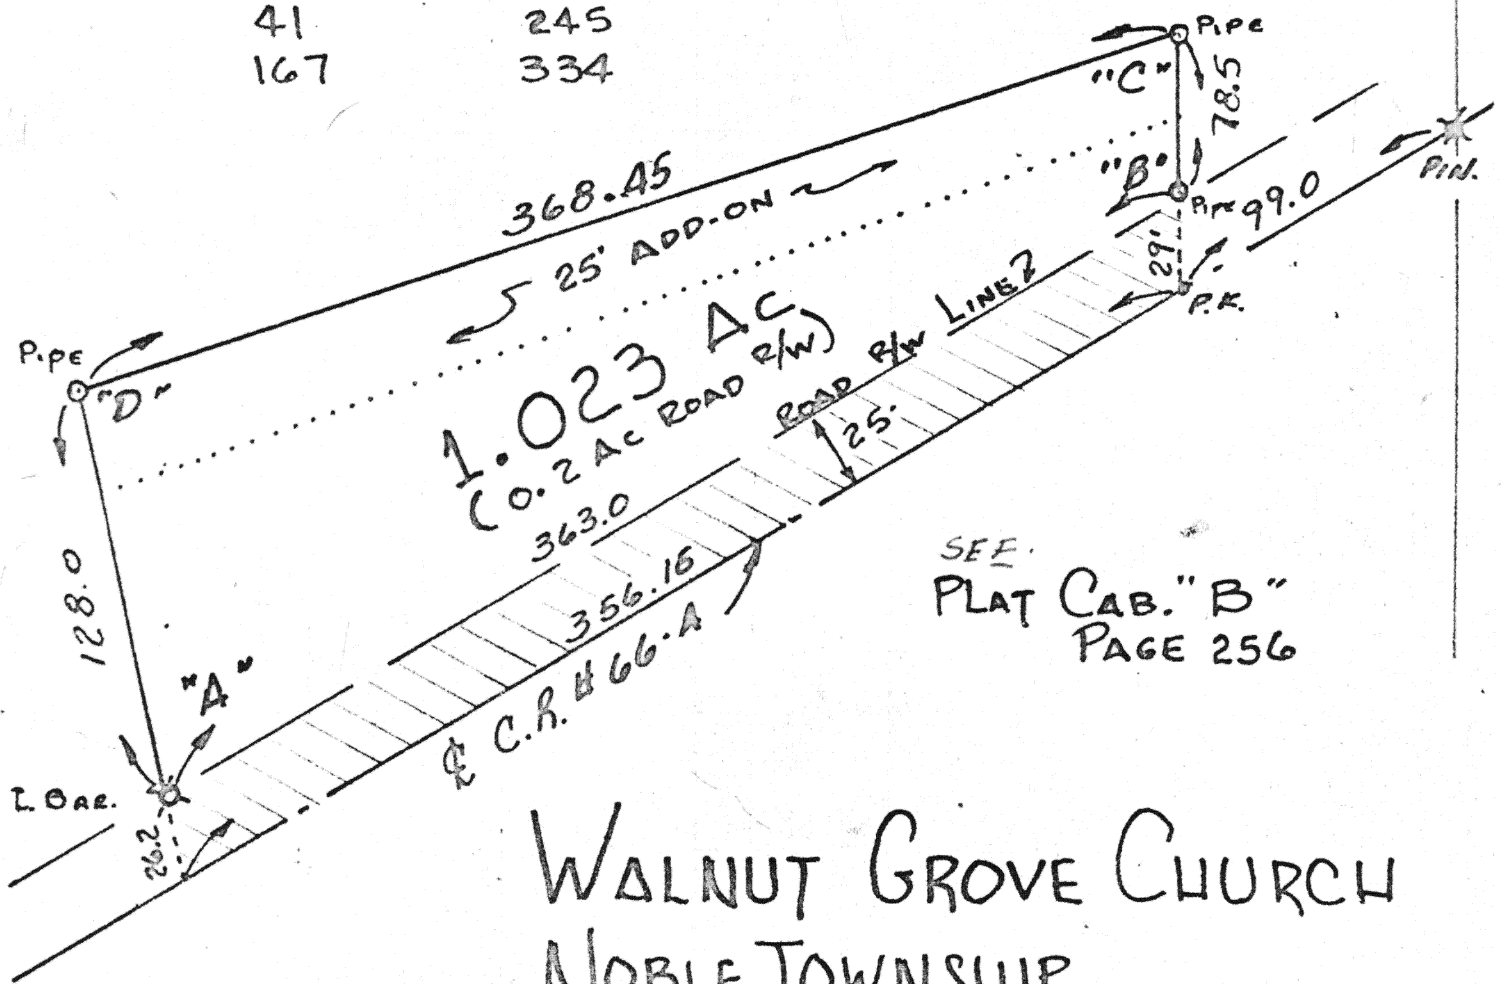

WALNUT GROVE CHURCH
 NOBLE TOWNSHIP
 AUGLAIZE COUNTY

This survey is recorded in Book E Page 336 of the Auglaize Co. Engs. Office

TOWN 5 SOUTH RANGE 4 EAST SCALE: 1" = 60'

AUGLAIZE COUNTY HEALTH DEPT.

AUGLAIZE COUNTY PLANNING COMM.

signature date

signature date

JURISDICTION 3 MILE LIMIT OR TOWNSHIP

AUGLAIZE COUNTY ENGINEER

signature date

signature date

CLIENT: WALNUT GROVE CHURCH

DATE: AUGUST 1980

COUNTY: AUGLAIZE

TOWNSHIP: NOBLE

SECTION: 14

336

336