



Thomas W. Steinke & Assoc. Inc.
LAND SURVEYORS - LAND CONSULTANTS
123 W. AUGLAIZE ST. - WAPAKONETA, OHIO

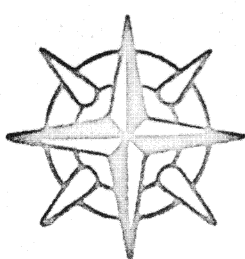

MINSTER - OHIO

J. BUSCHUR SURVEY

Note: This Survey Based Upon Fourth Street Being A 66' R/W

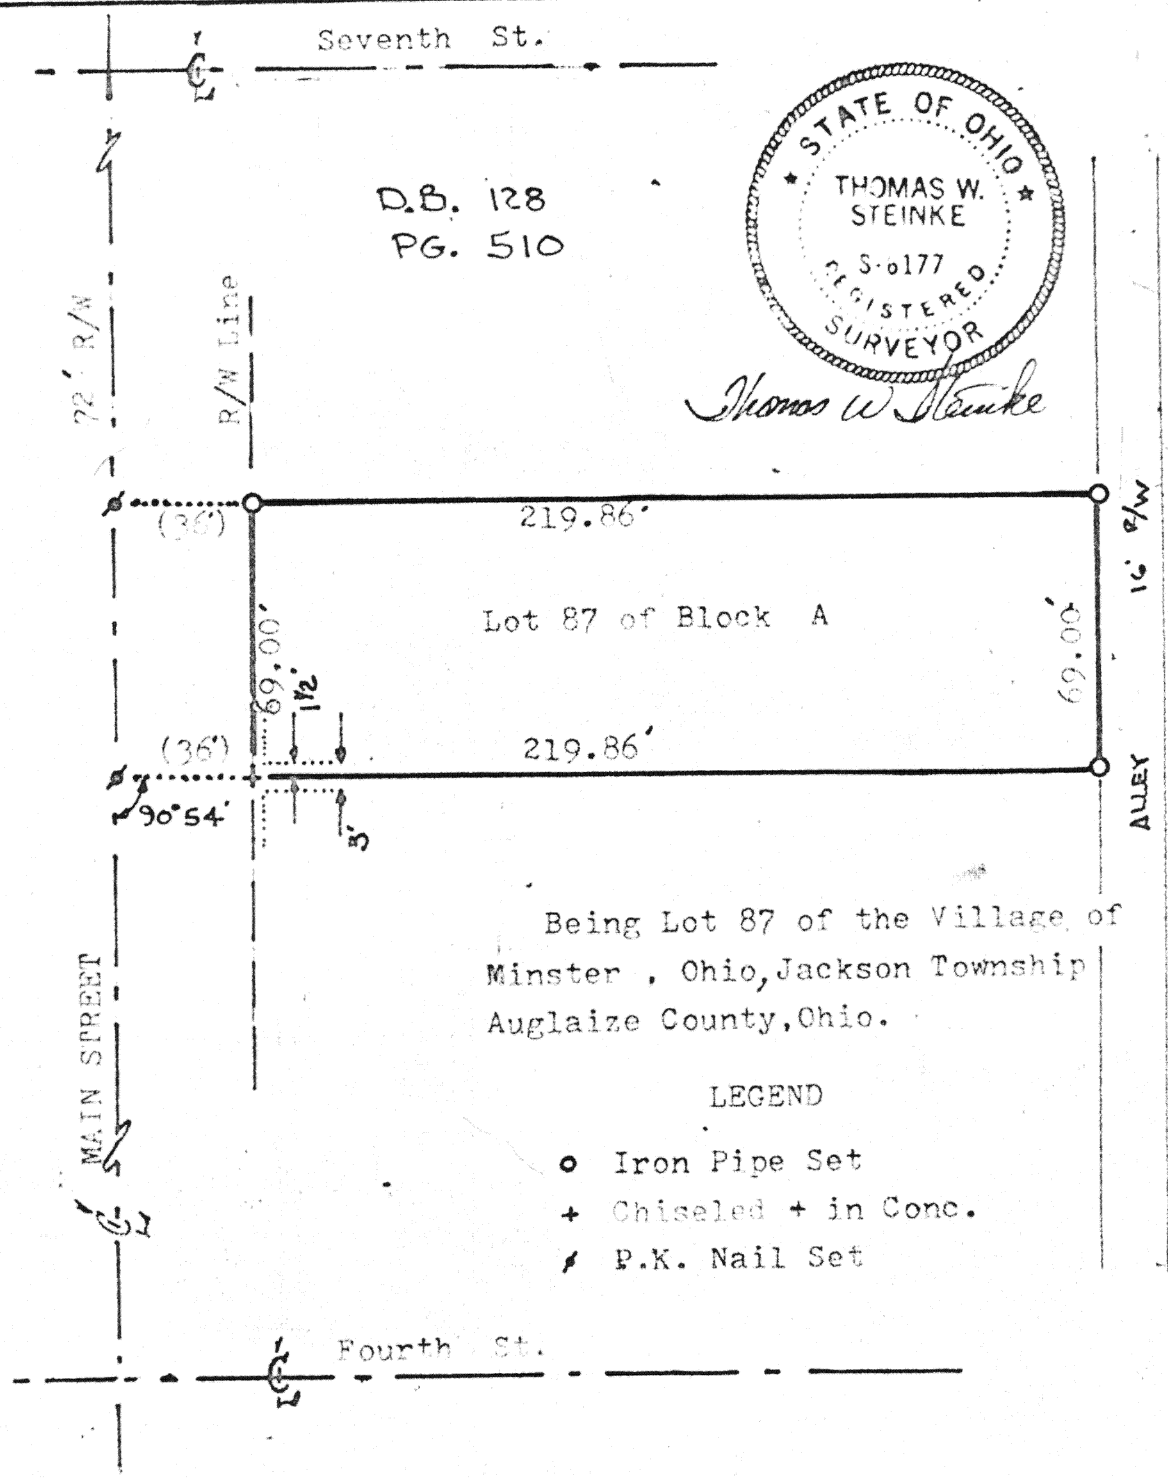

D.B. 128
PG. 510



Thomas W. Steinke

Lot 87 of Block A

Being Lot 87 of the Village of
Minster, Ohio, Jackson Township
Auglaize County, Ohio.

LEGEND

- Iron Pipe Set
- + Chiseled + in Conc.
- ⚡ P.K. Nail Set

NOTE

Section Lines Established, Excesses Prorated.

This survey is recorded in Book E Page 337 of the Auglaize Co. Engs. Office

TOWN 7 SOUTH RANGE 4 EAST SCALE: 1" = 50'

AUGLAIZE COUNTY HEALTH DEPT.		AUGLAIZE COUNTY PLANNING COMM.	
signature	date	signature	date
JURISDICTION 3 MILE LIMIT OR TOWNSHIP		AUGLAIZE COUNTY ENGINEER	
signature	date	signature	date
CLIENT: <u>Jack Buscher 104 S. Hanover</u>		DATE: <u>AUG. 20 1980</u>	
COUNTY: <u>AUGLAIZE</u>		TOWNSHIP: <u>JACKSON</u> SECTION: <u>26</u>	

337

337