




Thomas W. Steinke & Assoc. Inc.
LAND SURVEYORS - LAND CONSULTANTS
123 W. AUGLAIZE ST. - WAPAKONETA, OHIO

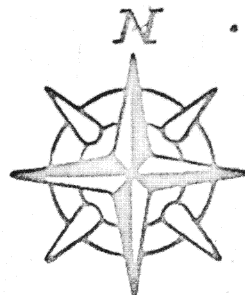


K. GIBBSON SURVEY

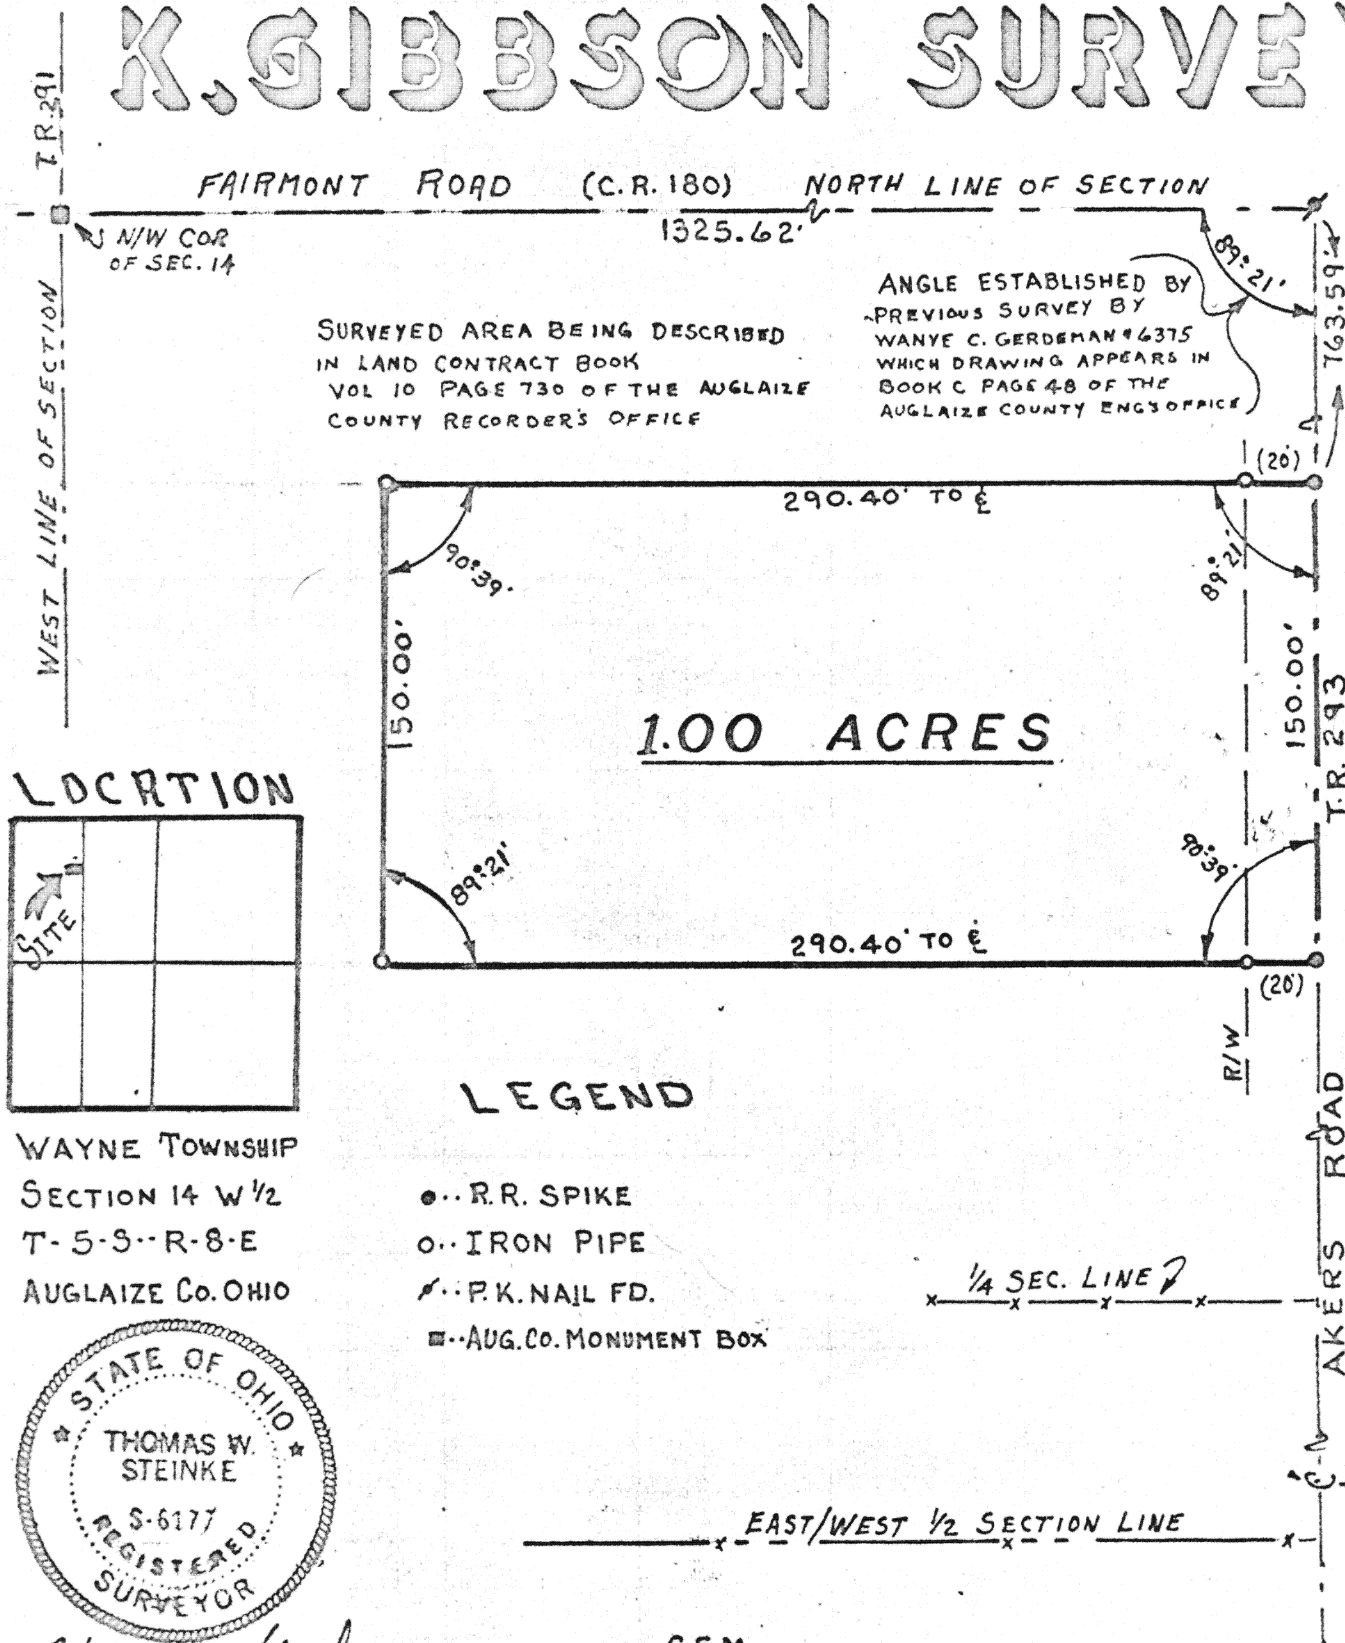

LOCATION

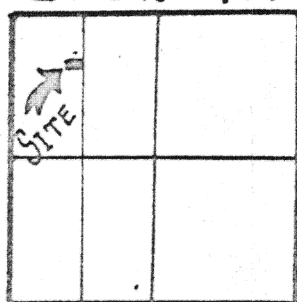

WAYNE TOWNSHIP
SECTION 14 W 1/2
T-5-S-R-8-E
AUGLAIZE Co. OHIO

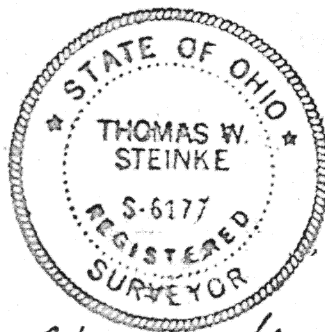

LEGEND

- R.R. SPIKE
- IRON PIPE
- ✕ P.K. NAIL FD.
- AUG.CO. MONUMENT BOX

1/4 SEC. LINE

EAST/WEST 1/2 SECTION LINE

G.E.M.
80-1019

This survey is recorded in Book E Page 358 of the Auglaize Co. Engs. Office

TOWN 5 SOUTH

RANGE 8 EAST

SCALE: 1"=60'

AUGLAIZE COUNTY HEALTH DEPT.

AUGLAIZE COUNTY PLANNING COMM.

signature

date

signature

date

JURISDICTION 3 MILE LIMIT OR
TOWNSHIP

AUGLAIZE COUNTY ENGINEER

signature

date

signature

date

CLIENT: KEITH GIBBSON

DATE: SEPT. 22, 1980

COUNTY: AUGLAIZE

TOWNSHIP: WAYNE

SECTION: 14

358

358

T

THOMAS W. STEINKE & ASSOC., INC.
LAND SURVEYING LAND DEVELOPMENT
123 W. AUGLAIZE ST. - WAPAKONETA, OHIO 45895
PHONE: 419-738-7421

DESCRIPTION OF 1.00 ACRES

FILE N^o 80-1019

Being 1.00 Acres located in the west half of Section Fourteen Wayne Township T-5-S--R-8-E Auglaize County, Ohio and being further described as follows.

Commencing at the North/west corner of section fourteen Wayne Township Auglaize County, Ohio said corner being marked by a Auglaize County Monument Box, said box also being the point of intersection of the west line of said section and Fairmont Road (C-R 180).

Thence in a easterly along the centerline of Fairmont Road (C-R 180) and the north line of section fourteen a distance of 1325.62 feet to a P.K. Nail at the centerline intersections of Fairmont Road (C-R 180) and Akers Road (T-R 293).

Thence in a southerly direction with a angle to the left of $89^{\circ}21'$ along the centerline of Akers Road (T-R 293) a distance of 763.59' to a railroad spike which is the PLACE OF BEGINNING for the parcel herein described.

Thence continuing along the centerline of Akers Road (T-R 293) in a southerly direction with last described course a distance of 150.00 feet to a railroad spike, marking the south/east corner of this parcel.

Thence in a westerly direction with an angle to the Left of $90^{\circ}39'$ same being an interior angle to this parcel a distance of 290.40 feet to a iron pipe, passing through a iron pipe at twenty feet.

Thence in a northerly direction with an interior angle of $89^{\circ}21'$ a distance of 150.00 feet to a iron pipe, marking the north/wset corner of this parcel.

Thence in a easterly direction with an interior angle of $90^{\circ}39'$ a distance of 290.40 feet to a railroad spike in the centerline of Akers Road (T-R 293) said spike being the PLACE OF BEGINNING for this parcel.

Containing in all 1.00 Acres and being subject to any and all easements and Right-of-Way of record.

This survey is recorded in Book E Page 358 of the Auglaize Co. Engs. Office. Survey and description prepared by Thomas W. Steinke and Assoc. Inc.

123 West Auglaize Street Wapakoneta, Ohio this 22nd day of Sept. 1980.