
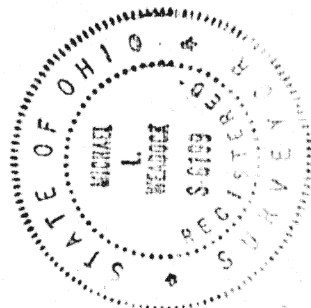


SCALE: 1"=50'

1000

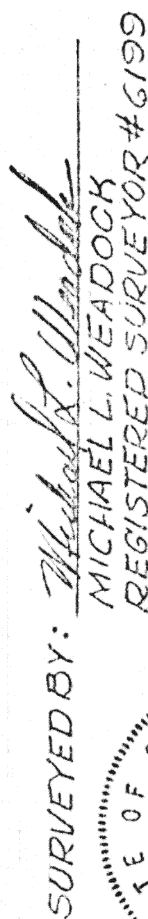

"A" = P.K. NAIL FOUND FROM PREVIOUS SURVEY (SEE CITY ENGR'S RECORDS)
 "B" = POINT ON MANHOLE CASTING. DRAWING N° H-320
 "C" = P.K. NAIL SET.
 "D" = 5/8" IRON BAR SET.

Signature by a representative of the County Engineer's Dept.
denotes that this plat meets tax map plat requirements.
Signed: _____ Date _____

Client JERRY VANDERHORST
County AUGLAIZE Twp. STIMBYS Sec. 10
Drawn by M.L.W. Scale 1"=50' Drwg. No. _____
Checked by M.L.W. Date SEPT, 1980
Sheet 1 of 1 (T 6 S; R 4 E)

(T 6 S; R 4 E)