


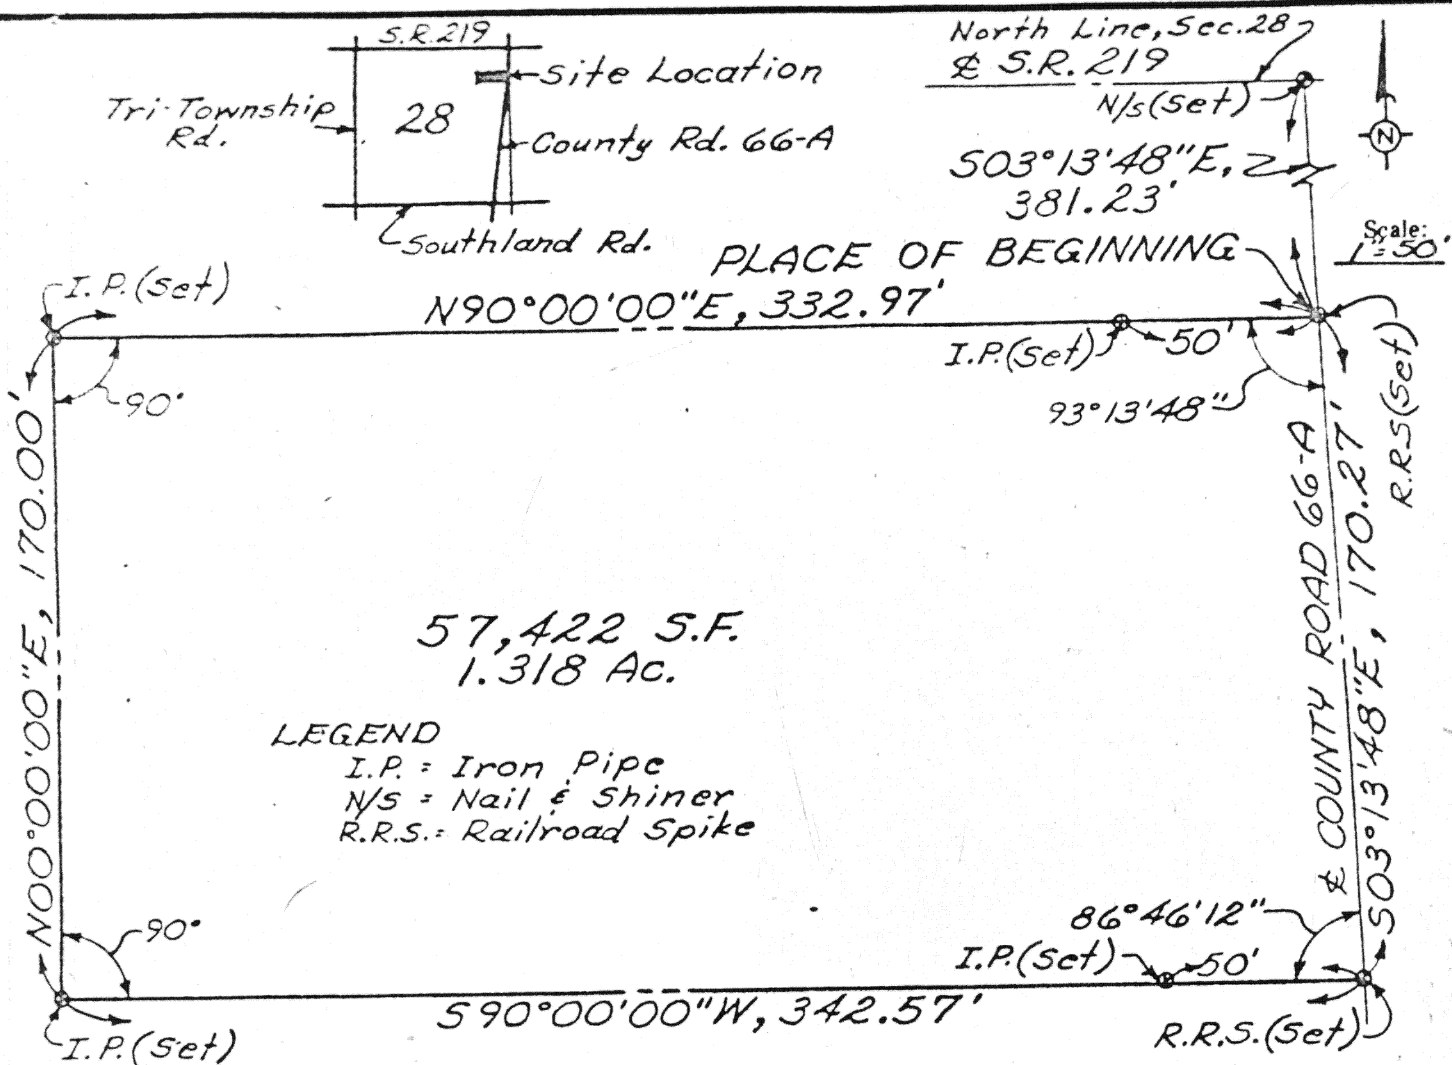

LEGEND

I.P. = Iron Pipe
N/S = Nail & Shiner
R.R.S. = Railroad Spike


Note: All bearings were established from assuming the centerline of S.R. 219 as being N90°00'00"E.

DESCRIPTION

Being a parcel of land situate in part of the northeast quarter of Section 28, T-6-S, R-4-E, St. Marys Township, Auglaize County, Ohio and more particularly described as follows:

Commencing at a nail and shiner at the intersection of the centerlines of S.R. 219 and County Road 66-A; thence S03°13'48"E with the centerline of County Road 66-A, 381.23 feet to a railroad spike being the PLACE OF BEGINNING; thence continuing S03°13'48"E, with the centerline of County Road 66-A, 170.27 feet to railroad spike; thence S90°00'00"W, parallel to the north line of said Section 28, also being the centerline of S.R. 219, 342.57 feet to an iron pipe; thence N00°00'00"E, 170.00 feet to an iron pipe; thence N90°00'00"E, parallel to the north line of said Section 28, also being the centerline of S.R. 219, 332.97 feet to the PLACE OF BEGINNING, containing 57,422 square feet or 1.318 acres more or less and subject to all legal highways and other easements of record.

SURVEY O.K.
MLW
11/3/80

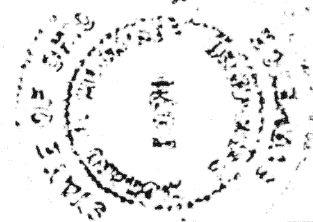

Signature by a representative of the County Health Dept. denotes compliance with Health Regulations.
Signed _____ Date _____

Signature by a representative of the Auglaize County Regional Planning Commission denotes approval of this plat.
Signed: NA Date _____

Signature by a representative of City with 3 mile limit jurisdiction or Twp. Trustees or Village with zoning jurisdiction denotes approval of this plat. Signed: _____ Date _____

Signature by a representative of the County Engineer's Dept. denotes that this plat meets tax map plat requirements.
Signed: M. Campbell Date Nov 5 1980

Richard J. D.

Mouser L.S. 6470

Client Marvin Netderman
County Auglaize Twp. St. Marys Sec. 28
Drawn by J.L.M. Scale 1"=50' Drwg. No. _____
Checked by R.D.M. Date 7-29-80
Sheet 3 of 4 (T. 6 S; R. 4 E)

384

384