


SCALE: 1" = 50'

- 1) THE BUILDING LOCATED AT THE SOUTH END OF THIS SURVEY ENCLOSED ON FRANKFORT ST. BY 0.8' AT THE S. END AND 0.2' AT THE N. END.
- 2) PART OF A CARPORT AND CONCRETE WALKWAY LOCATED ALONG THE WEST SIDE OF THIS PARCEL ENCLOSED ON THE LOT TO THE WEST BY 1.5' AT THE SOUTH AND 0.9' AT THE NORTH.

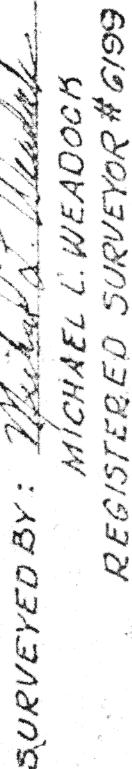

"A" = R.R. SPIKE FD. AT $\pm$ CLEVELAND ST.
 "B" = P.K. NAIL FD. AT $\pm$ FIFTH ST.
 "C" = POINT SET ON MANHOLE LID.
 "D" = P.M. NAIL SET.
 "E" = CHISELED "-|- " IN CONCRETE SET.
 "F" = 5/8" IRON BAR SET.

Client W. BOECKER Twp. JACKSON Sec. 27
County AUGLAIZE Scale _____ Drwg. No. _____
Drawn by M.L.W. Date NOV. 2, 1980
Checked by M.L.W. Sheet 1 of 1

E-386

~~386~~