



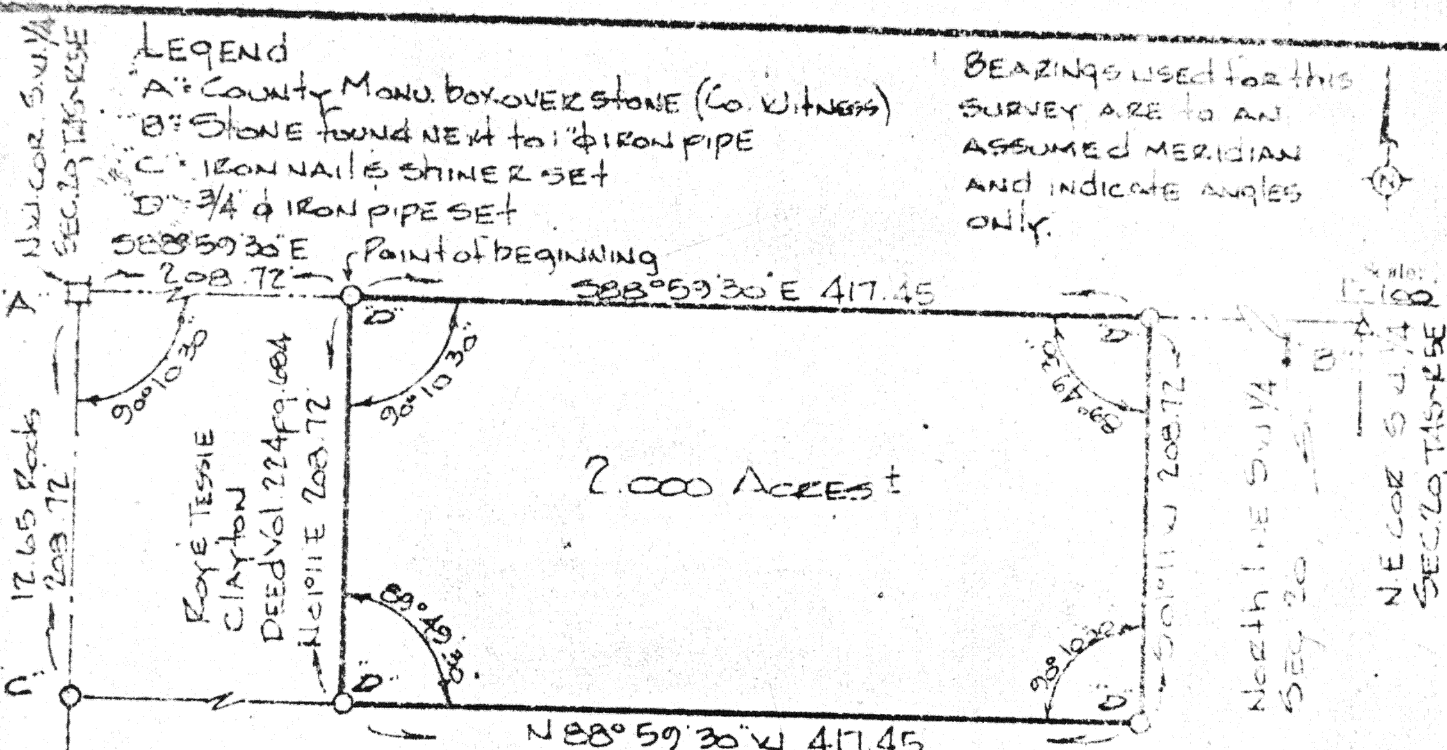

DESCRIPTION:

Being a parcel of land situated in the northwest quarter of the southwest quarter of Section 20, T 4 S, R 5 E, Logan Township, Auglaize County, Ohio, and more fully described as follows:
 Beginning at a point (said point being a iron pipe set on the north line of the southwest quarter located S 88° 59' 30" E a distance of 208.72' from the northwest corner of the southwest quarter of Section 20); thence continuing S 88° 59' 30" E along the north line of the southwest quarter of Section 20 for a distance of 417.45' to a point marked by a iron pipe set; thence southerly with an interior angle of 89° 49' 30" bearing S 01° 11' W for a distance of 208.72' to a point marked by a iron pipe set; thence westerly with an interior angle of 90° 10' 30" bearing N 88° 59' 30" W for a distance of 417.45' to a point marked by a iron pipe set; thence northerly with a interior angle of 89° 49' 30" bearing N 01° 11' E for a distance of 208.72' to the point of beginning. Said parcel of land contains 2.000 acres, more or less, and is subject to all easements of record.

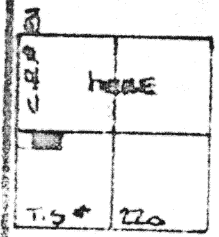

Location Map
 SEC. 20, T4S, R5E
 Logan Twp.

STATE OF OHIO
 ROLLY E. PION, Surveyor
 Registration No. 5013
 ROLLY E. PION
 No. 5013
 REGISTERED
 SURVEYOR

PREVIOUS DEED Vol. 177 pg. 321b

Signature by a representative of the County Health Dept. denotes compliance with Health Regulations. Signed: _____ Date: _____	Signature by a representative of the Auglaize County Regional Planning Commission denotes approval of this plat. Signed: _____ Date: _____
Signature by a representative of City with 3 mile limit jurisdiction or Twp. Trustees or Village with zoning jurisdiction denotes approval of this plat. Signed: _____ Date: _____	Signature by a representative of the County Engineer's Dept. denotes that this plat meets tax map plat requirements. Signed: _____ Date: _____

Client THOMAS E RITA JOYCE ARTHUR
 County AUGLAIZE Twp. LOGAN Sec. 20
 Drawn by J.E.P. Scale 1"=100' Plat. No. 88-400-1
 Checked by R.E.P. Date OCT. 22, 1988
 Sheet 1 of 1

392
 ROLLY E. PION
 No. 5013
 REGISTERED
 SURVEYOR
 E-392