


THIS PLAT IS RECORDED IN
SURVEY BOOK F, PAGE 24, IN THE
AUGLAIZE COUNTY ENGINEER'S OFFICE.

SEE SURVEY BOOK C,
PG. 268, AUGLAIZE CO.
ENGINEER'S OFFICE

SEE SURVEY BOOK F,
PG. 19, AUGLAIZE COUNTY
ENGINEER'S OFFICE

Scale:

1"=1000'

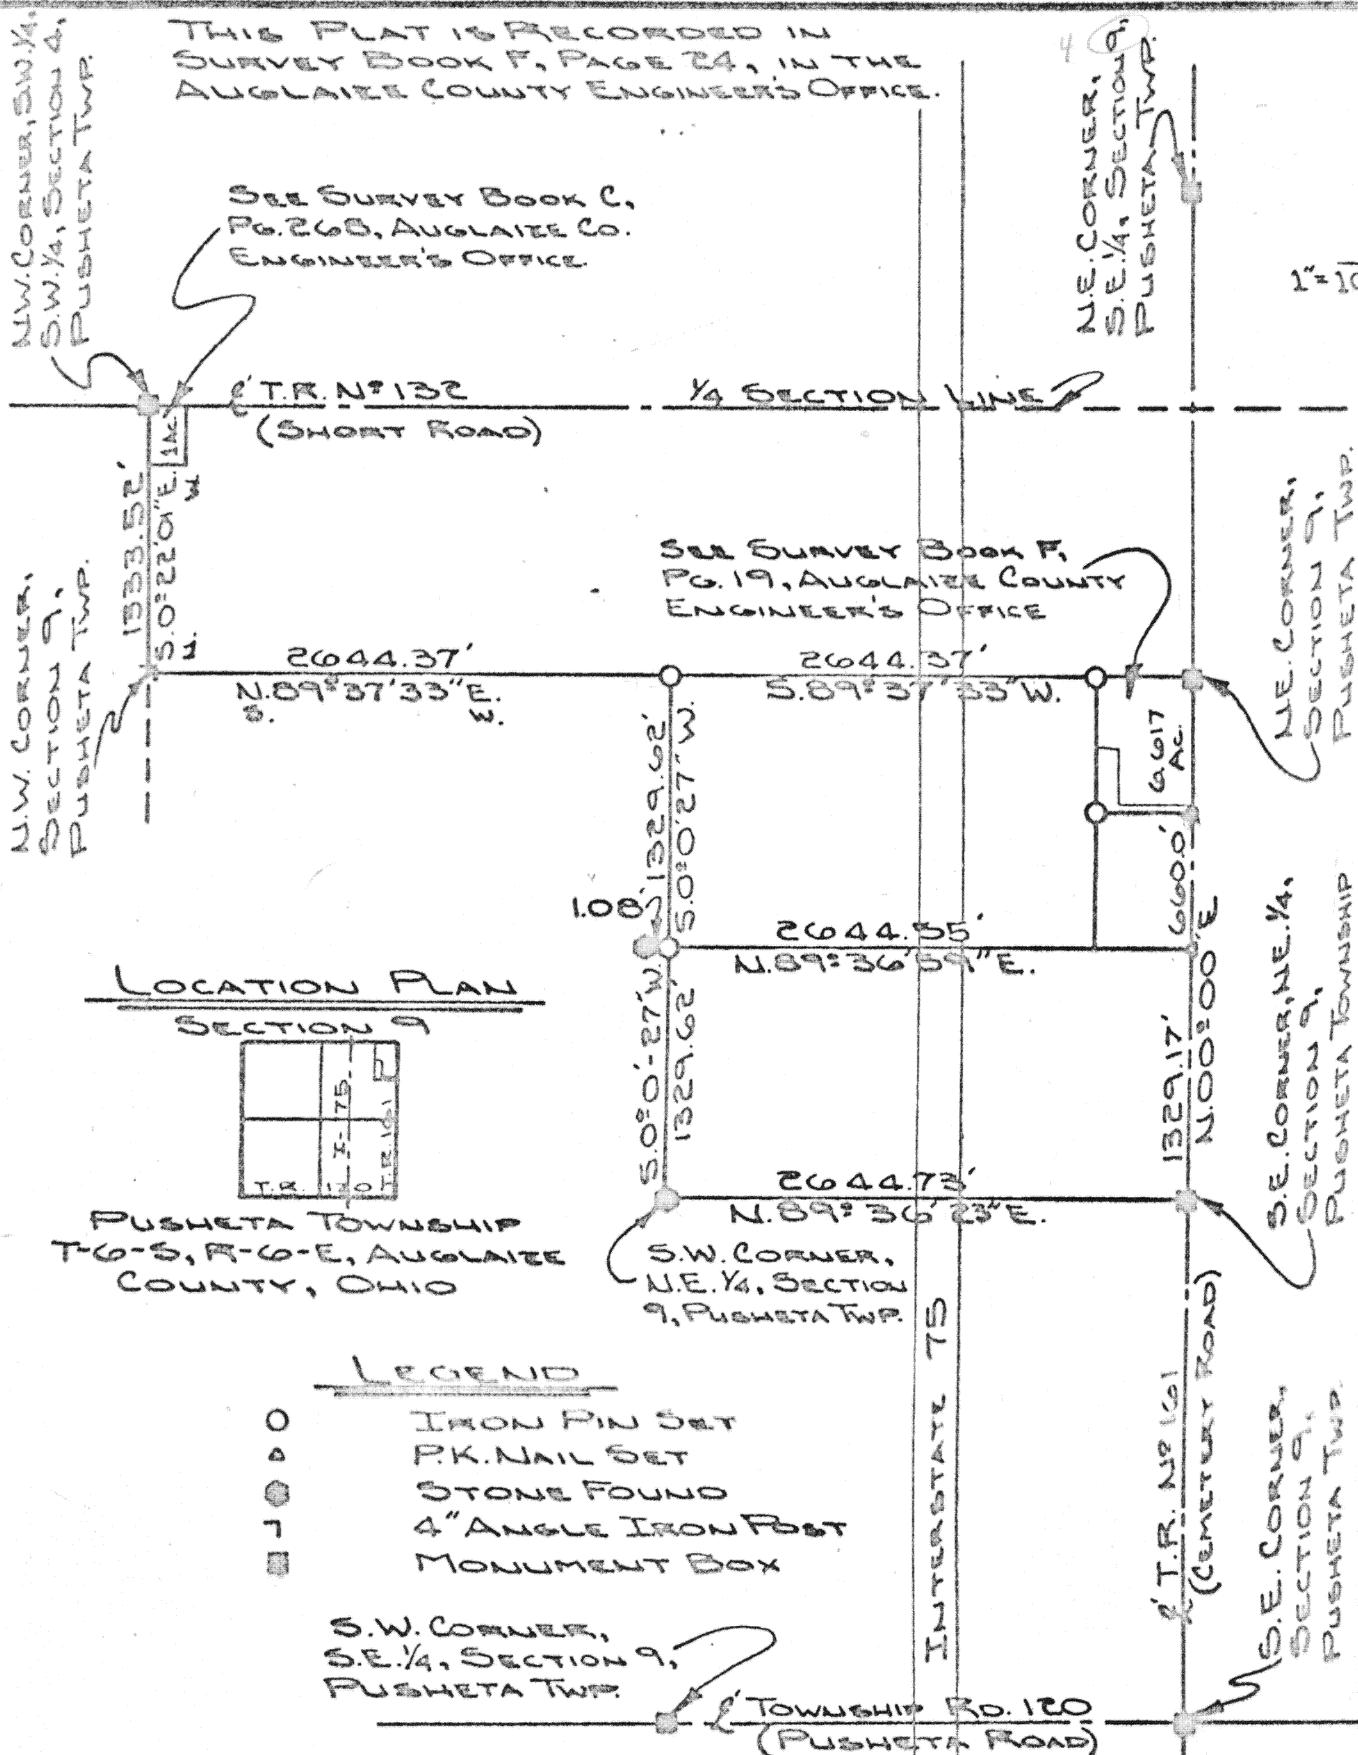

LEGEND

- 0 IRON PIN SET
- △ P.K. NAIL SET
- STONE FOUND
- 7 4" ANGLE IRON POST
- MONUMENT BOX

S.W. CORNER,
S.E. 1/4, SECTION 9,
PUSHETA TWP.

CLAYTON "SKIP" STIMMEL
AUGLAIZE COUNTY ENGINEER
1981

ATTEST: Doug Reinhart
DOUG REINHART
REG. SURVEYOR NO. 6507

Signature by a representative of the County Health Dept.
denotes compliance with Health Regulations.
Signed: _____ Date: _____

Signature by a representative of the Auglaize County Regional
Planning Commission denotes approval of this plat.
Signed: _____ Date: _____

Signature by a representative of City with 3 mile limit juris-
diction or Twp. Trustees or Village with zoning jurisdiction
denotes approval of this plat. Signed: _____
for political S. D. of: _____ Date: _____

Signature by a representative of the County Engineer's Dept.
denotes that this plat meets tax map plat requirements.
Signed: _____ Date: _____

AUGLAIZE COUNTY
ENGINEER'S OFFICE

Client PUSHETA TOWNSHIP TRUSTEES
County AUGLAIZE Twp. PUSHETA Sec. 9
Drawn by J. JAUERT Scale 1"=1000' Drwg. No. _____
Checked by D.P.R. Date FEB. 24, 1981
Sheet 1 of 1 (T 6 S; R 6 E)