


LOCATION PLAN


SECTION 15

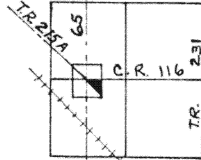

CLAY TOWNSHIP
T-6-S, R-7-E, AUGLAIZE
COUNTY, OHIO



Scale: _____

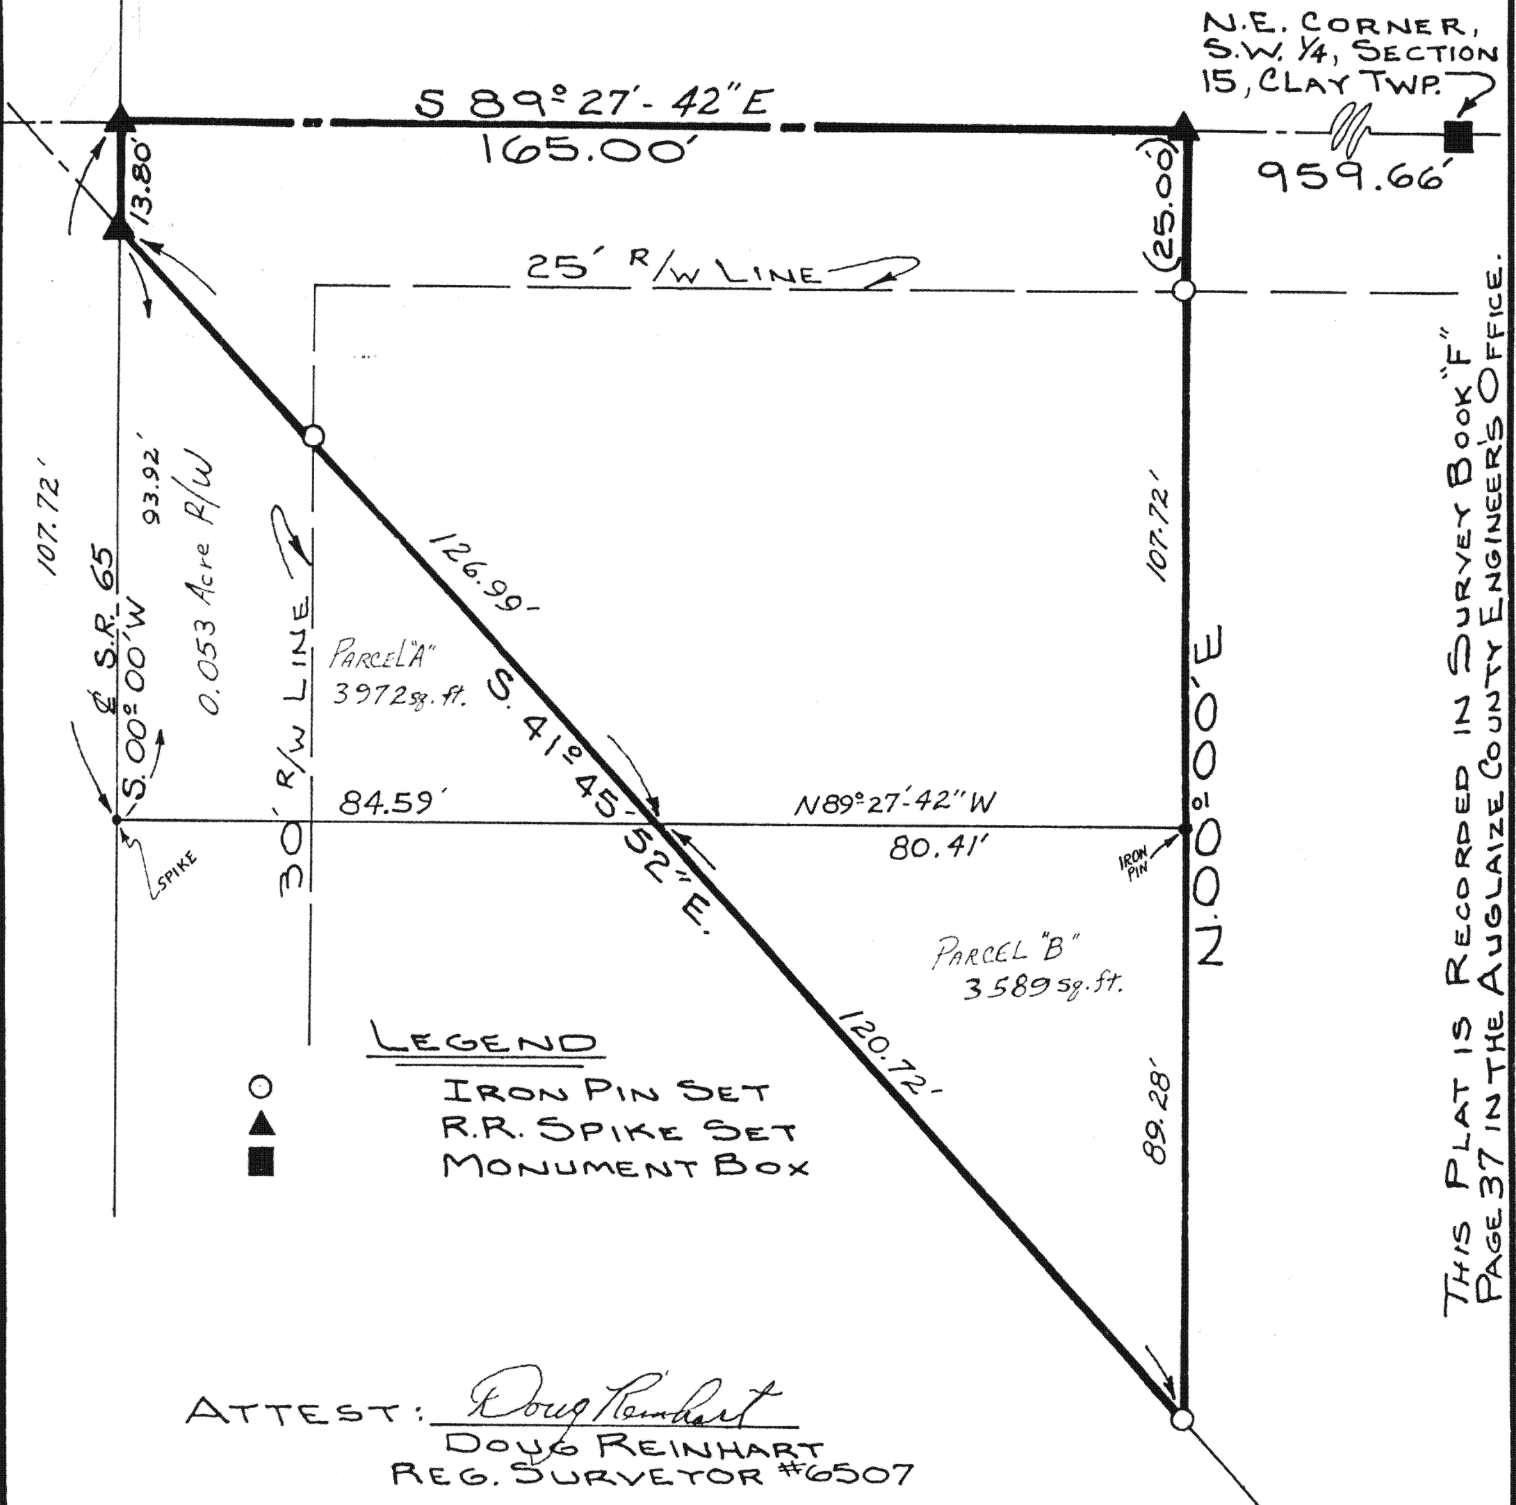

THIS PLAT IS RECORDED IN SURVEY BOOK "F"
PAGE 37 IN THE AUGLAIZE COUNTY ENGINEER'S OFFICE.

Signature by a representative of the County Health Dept. denotes compliance with Health Regulations.
Signed: _____ Date _____

Signature by a representative of the Auglaize County Regional Planning Commission denotes approval of this plat.
Signed: _____ Date _____

Signature by a representative of City with 3 mile limit jurisdiction or Twp. Trustees or Village with zoning jurisdiction denotes approval of this plat. Signed: _____ Date _____
for political S. D. of: _____

Signature by a representative of the County Engineer's Dept. denotes that this plat meets tax map plat requirements.
Signed: _____ Date _____

AUGLAIZE COUNTY
ENGINEER'S DEPT.

Client CLAY TOWNSHIP TRUSTEES
County AUGLAIZE Twp. CLAY Sec. 15
Drawn by JOHN JAUERT Scale 1"=30' Drwg. No. _____
Checked by (H. B. B. 10-21-86) Date 1981
Sheet 1 of 1 F 37 (T 6 S; R 7 E)