



Thomas W. Steinke & Assoc. Inc.
LAND SURVEYORS - LAND CONSULTANTS
123 W. AUGLAIZE ST. - WAPAKONETA, OHIO

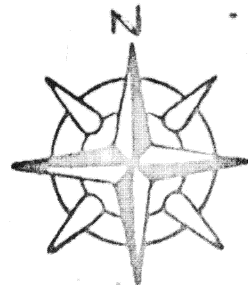

METZGER SURVEY

DEED BOOK 217 PAGE 349

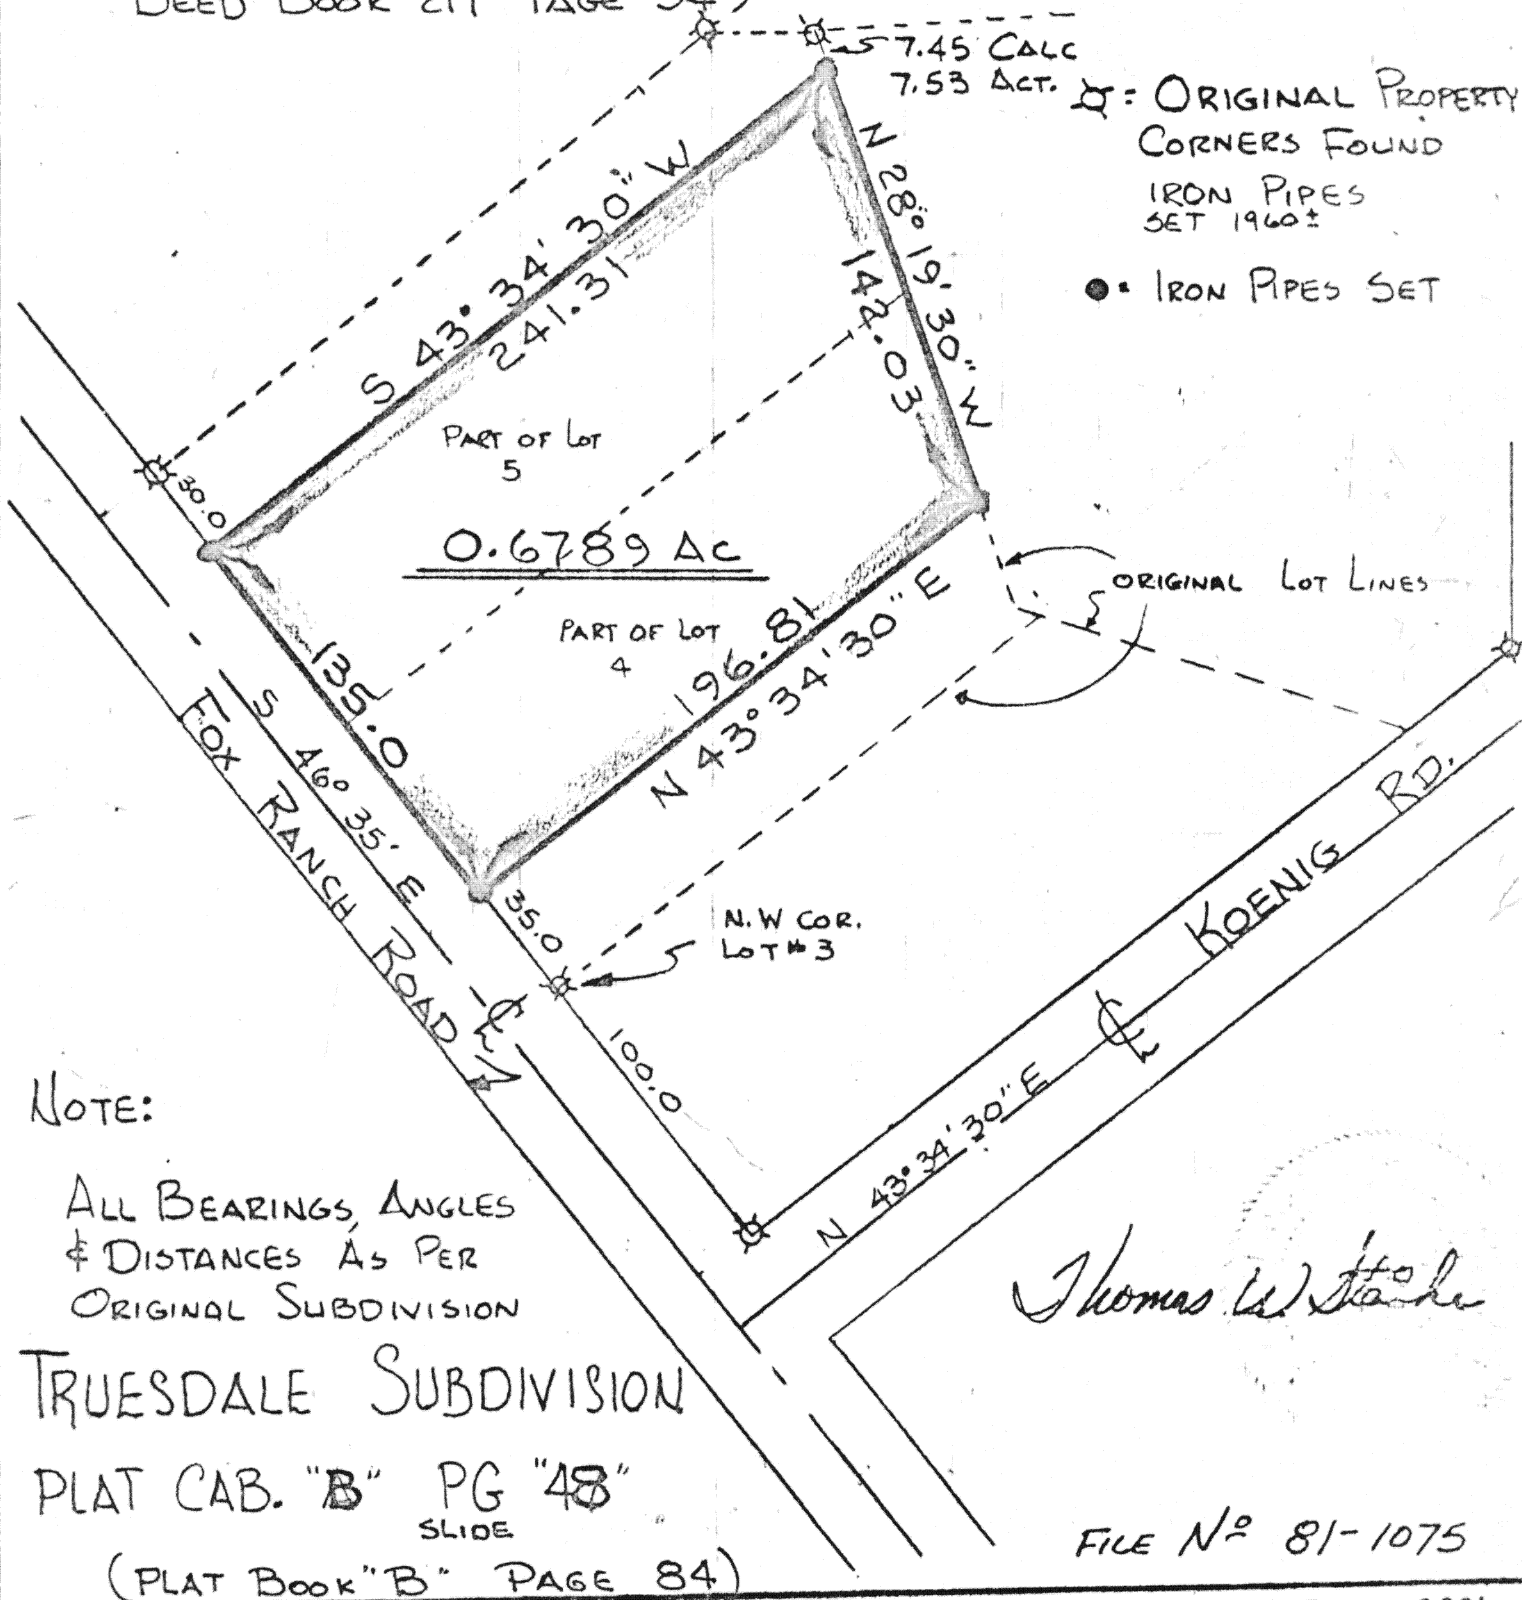

Thomas W. Steinke

This survey is recorded in Book F Page 53 of the Auglaize Co. Engs. Office

TOWN 5 SOUTH RANGE 5 EAST

SCALE: 1" = 60'

AUGLAIZE COUNTY HEALTH DEPT.

AUGLAIZE COUNTY PLANNING COMM.

signature

date

signature

date

JURISDICTION 3 MILE LIMIT OR TOWNSHIP

AUGLAIZE COUNTY ENGINEER

signature

date

signature

date

CLIENT: THOMAS & JUDITH METZGER

DATE: APRIL 4-7, 1981

COUNTY: AUGLAIZE

TOWNSHIP: MOULTON

SECTION: 36 NW 1/4

53

F-53

53