


PART OF OUTLOT # 67- WAPAKONETA, OHIO

THE EAST LINE OF THIS SURVEY IS PARALLEL
TO THE WEST R/W LINE OF OAK ST. PROPERTY
CORNERS SET BY DISTANCES AS CALL OUT IN
DEED BOOK 241 PAGE 341

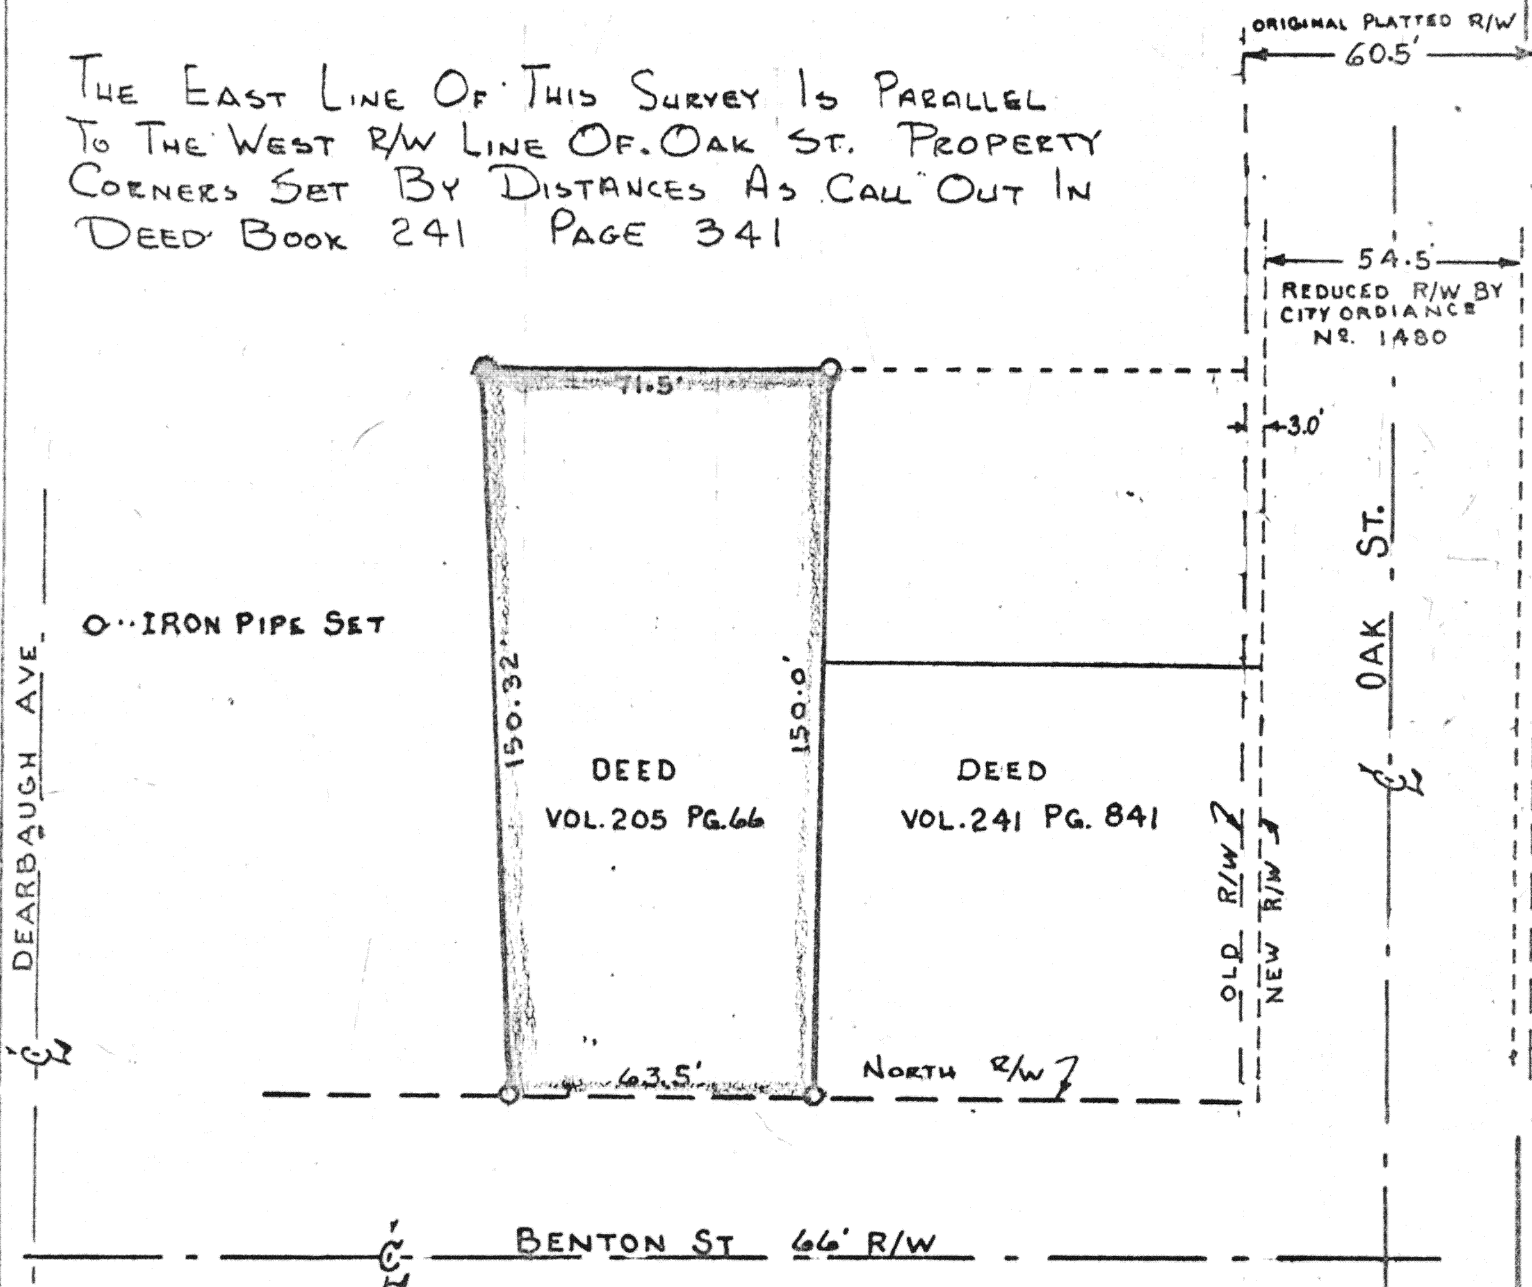

SURVEYED PARCEL BEING PART OF OUTLOT SIXTY SEVEN
IN THE CITY OF WAPAKONETA, OHIO. ALSO BEING CALLED
LOT N^o 3 AND 12 1/2 FEET OFF THE ENTIRE WEST SIDE OF LOT N^o 2
OF AN UNRECORDED PLAT OF ZINT SUBDIVISION OF PART OF
OUTLOT 67 IN THE CITY OF WAPAKONETA, OHIO.

This survey is recorded in Book F Page 54 of the Auglaize Co. Engs. Office

SCALE: 1" = 40'

AUCLAIZE COUNTY PLANNING COMM.

date

AUGLAIZE COUNTY ENGINEER

date

DATE: JAN. 30th 1981

TOWNSHIP: DUCHOUQUET SECTION: 31