



SURVEY OF LOT N2 117,  
VILLAGE OF WAYNESFIELD,  
AUGLAIZE COUNTY, OHIO

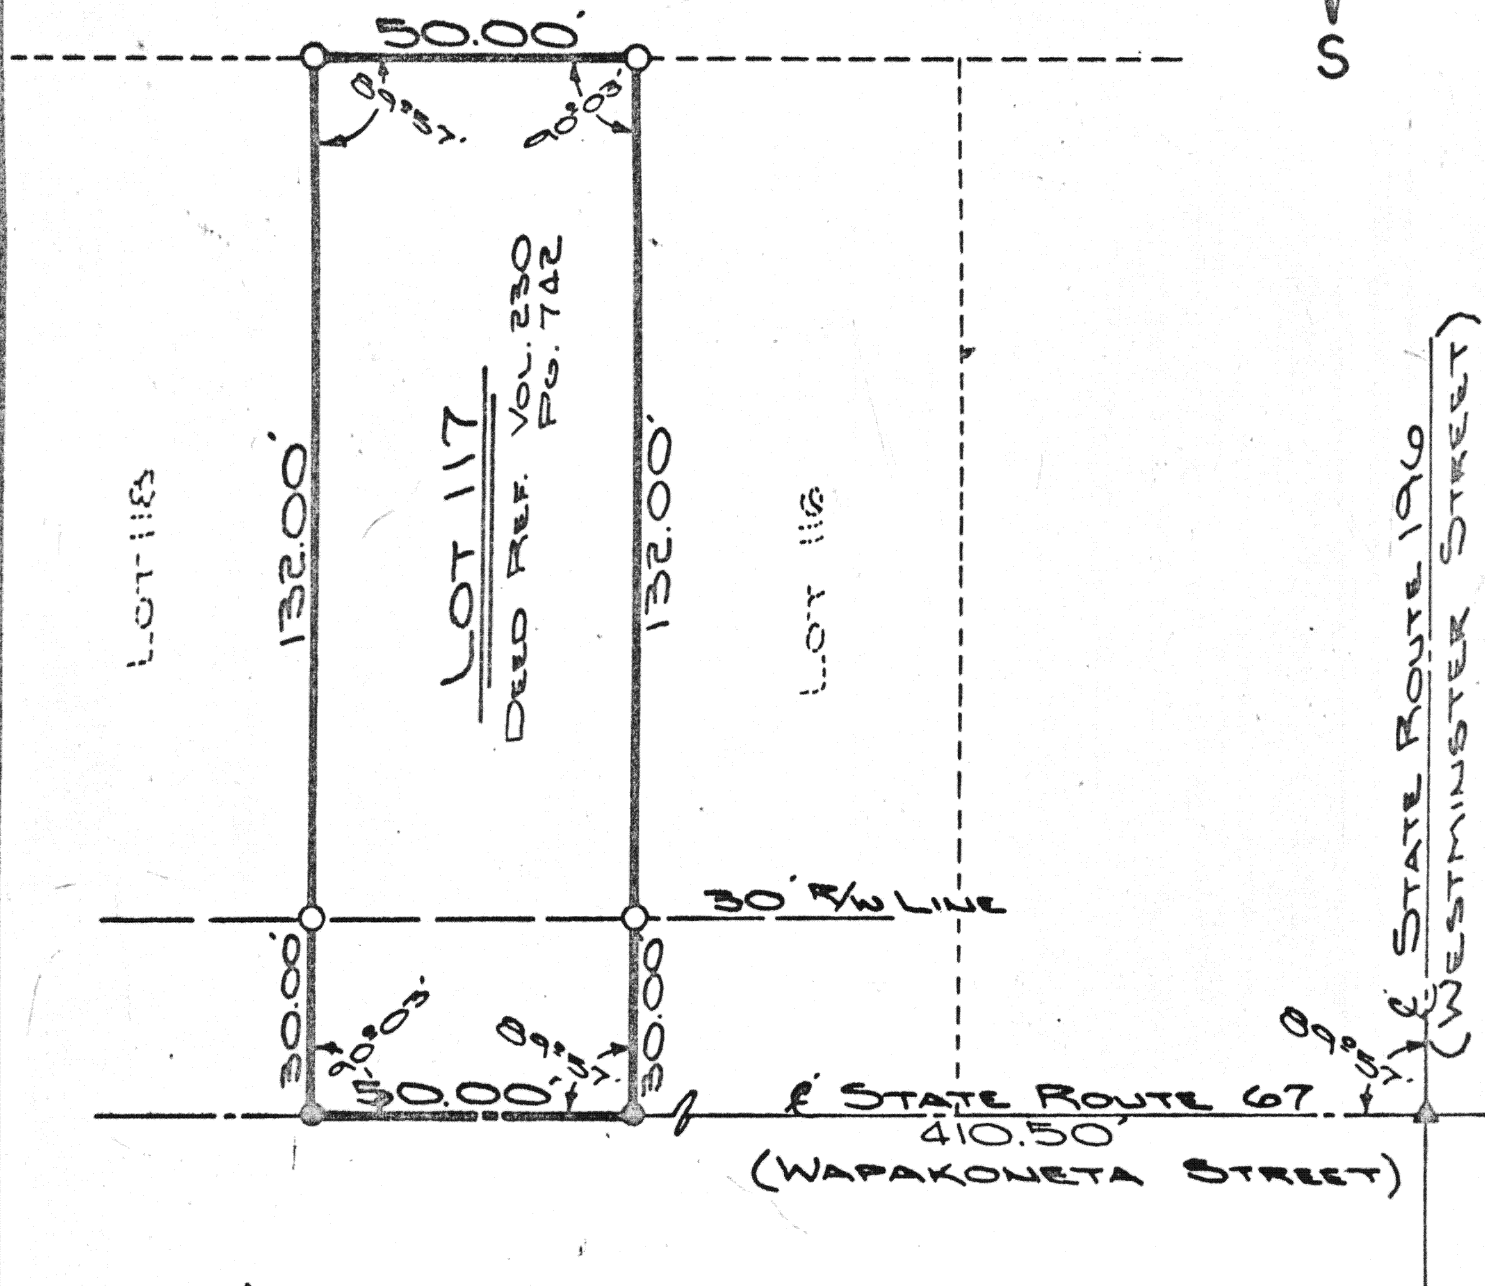

LEGEND

- IRON PIN SET
- P.K. NAIL SET
- ▲ R.R. SPIKE FD.

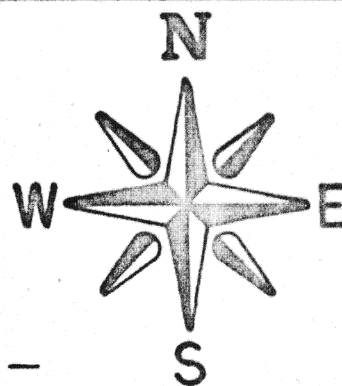

THIS PLAT RECORDED IN SURVEY  
BOOK F, PAGE 93, AT THE AUGLAIZE  
COUNTY ENGINEER'S OFFICE.

Signature by a representative of the County Health Dept.  
denotes compliance with Health Regulations.  
Signed: \_\_\_\_\_ Date \_\_\_\_\_

Signature by a representative of the Auglaize County Regional  
Planning Commission denotes approval of this plat.  
Signed: \_\_\_\_\_ Date \_\_\_\_\_

Signature by a representative of City with 3 mile limit juris-  
diction or Twp. Trustees or Village with zoning jurisdiction  
denotes approval of this plat. Signed: \_\_\_\_\_  
for political S. D. of: \_\_\_\_\_ Date \_\_\_\_\_

Signature by a representative of the County Engineer's Dept.  
denotes that this plat meets tax map plat requirements.  
Signed: \_\_\_\_\_ Date \_\_\_\_\_

DOUGLAS P. REINHART  
6507  
REG. SURVEYOR

Client MARVIN BAYLIFF  
County AUGLAIZE Twp. WAYNE Sec. 18  
Drawn by JOHN SAUBERT Scale 1"=30' Drwg. No. 81-230  
Checked by \_\_\_\_\_ Date 7-12-01  
Sheet 1 of 1