




Scale:
1" = 100'

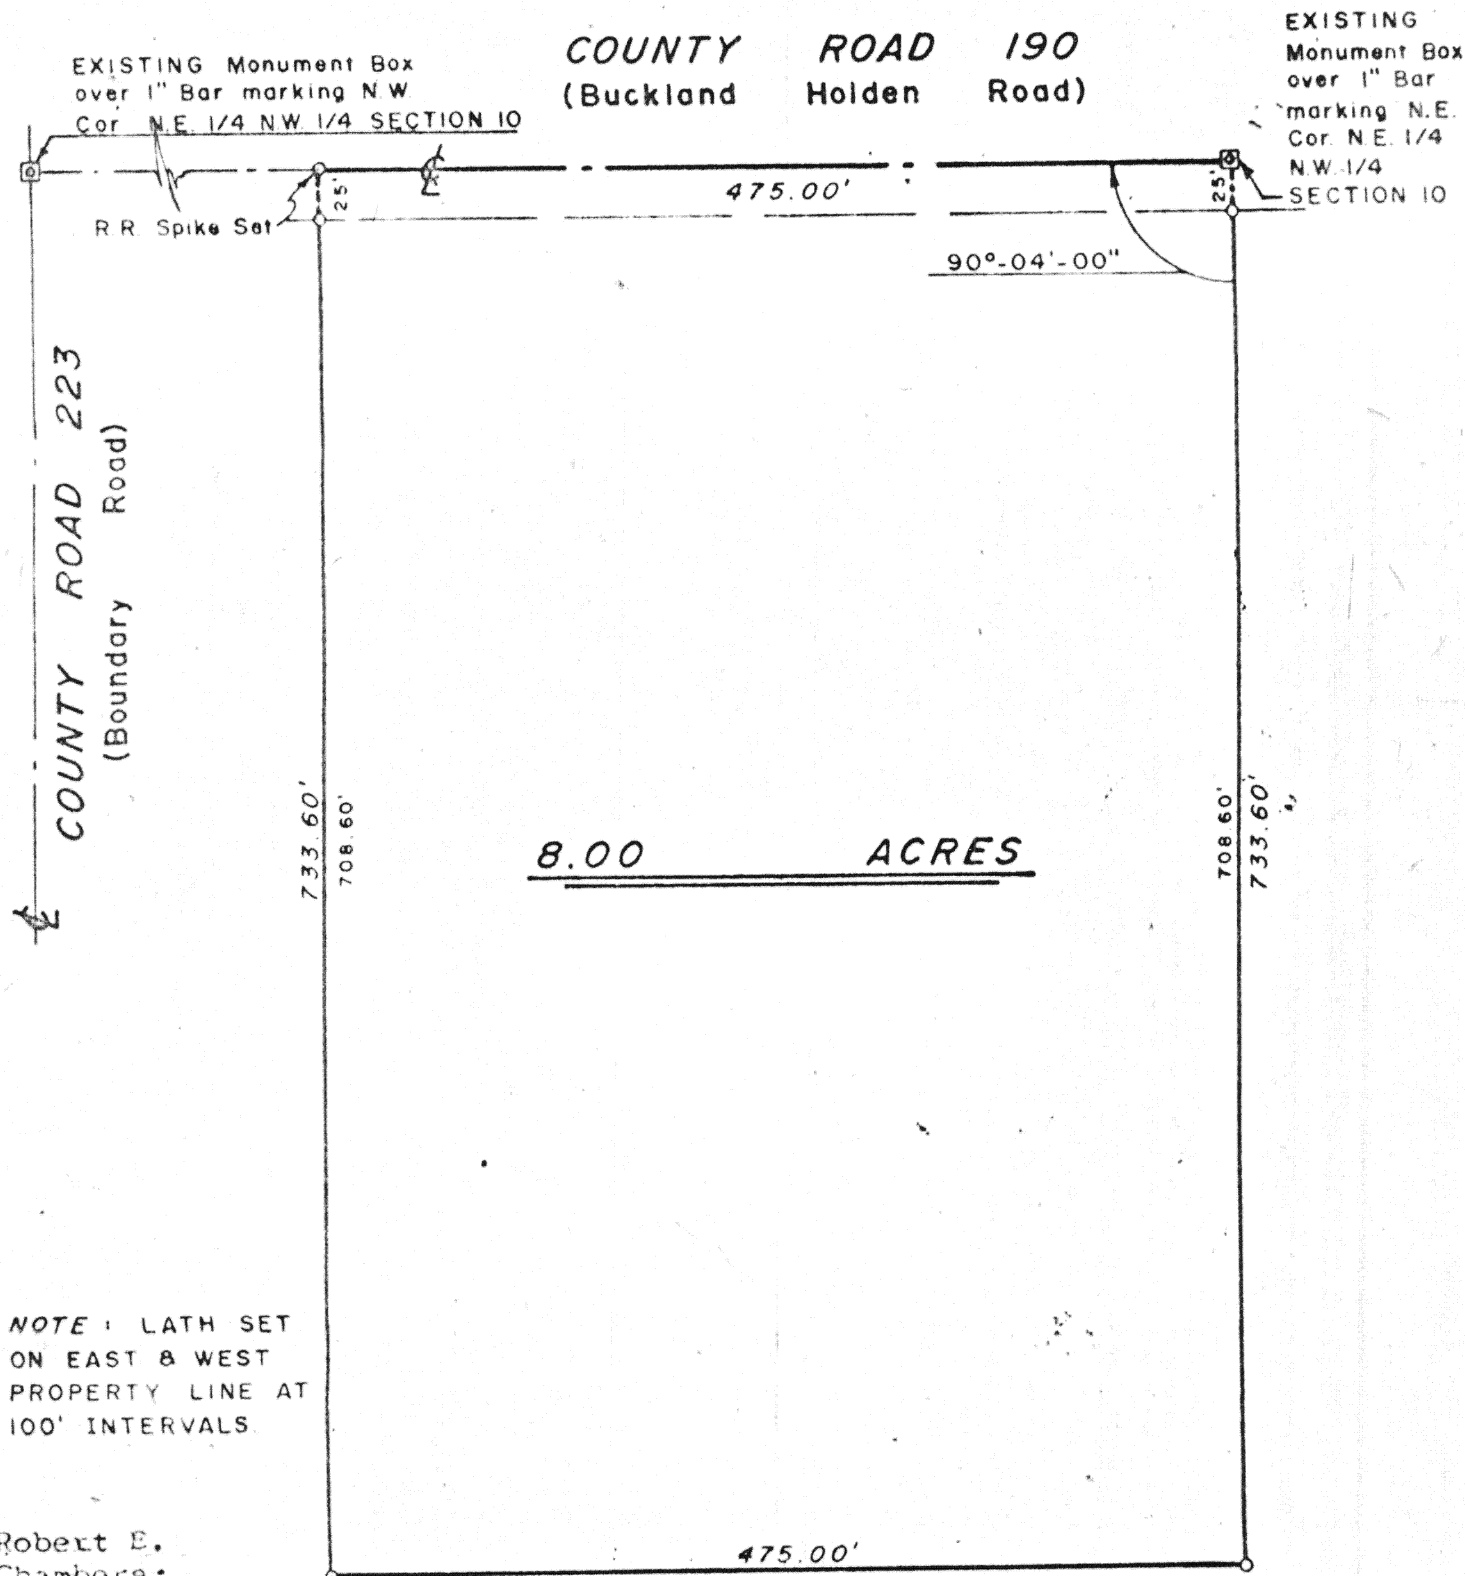

Robert E.
Chambers
Reg. Surveyor #6081

O : DENOTES 5/8" IRON PIN SET, UNLESS OTHERWISE SHOWN.

Signature by a representative of the County Health Dept. denotes compliance with Health Regulations. Signed _____ Date _____	Signature by a representative of the Auglaize County Regional Planning Commission denotes approval of this plat. Signed _____ Date _____
Signature by a representative of the City with 3 mile limit jurisdiction denotes approval of this plat. Signed _____ Date _____	Signature by a representative of the County Engineer denotes that this plat meets tax map plat requirements. Signed _____ Date _____

Sheldon & Assoc., Inc.
1280 North Cole Street
Cincinnati, Ohio 45201

Client CAREY HAWK
County AUGLAIZE Twp. UNION Sec. 10
Drawn by DAN R. FUNK Scale 1" = 100' Drwg. 100
Checked by _____ Date MARCH 26 1979
Sheet 1 of 1 (T 5 S 10 E 1 N)