


CITY OF WAPAKONETA ~ OHIO

PART OF O.L.#71 MC MURRAY'S SUBDIVISION

DUCHOUQUET TWP. ~ SECTION 29 ~ T-5-S ~ R-6-E

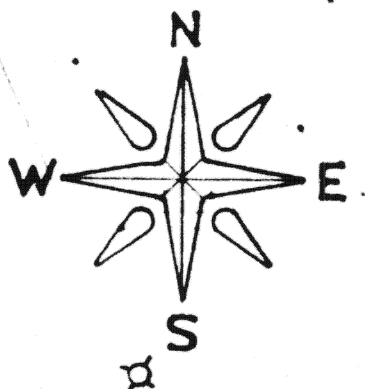

HOOPENGARNER STREET


89°01'30"

STREET

O.L.#71 RE-ESTABLISHED AS

SURVEYED SEPT 1913 BY: J.H. MEYER

PLAT BOOK 2 PG 94

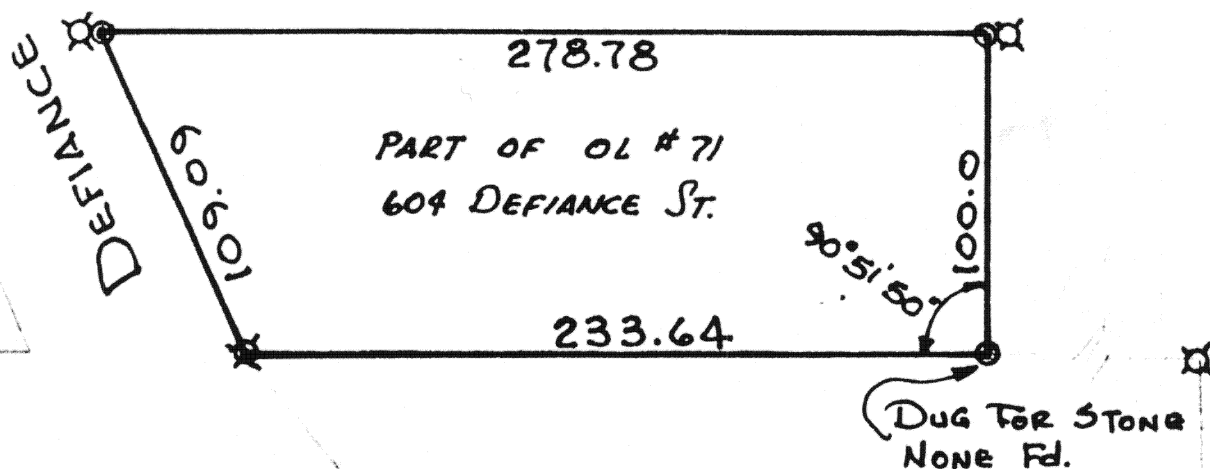

LEGEND

⊗ = IRON PIPE OR BAR FD.
○ = IRON PIPE SET

Thomas W Steinke

SCALE: 1" = 60'
DATE: JULY 23, 1981
FILE NO: 81-1132
DRAWN BY: ZWS

THIS SURVEY RECORDED IN
SURVEY BOOK F PAGE 100

PREPARED BY

THOMAS W. STEINKE & ASSOC.

LAND SURVEYORS ~ LAND CONSULTANTS

123 W. AUGLAIZE ST BOX 366
WAPAKONETA ~ OHIO 45895

100

F-100

100